

RESOLUTION NO. PZ/LPA Z 2023-04

A RESOLUTION OF THE TOWN COUNCIL OF THE TOWN OF WHITE SPRINGS, FLORIDA, SERVING AS THE PLANNING AND ZONING BOARD OF THE TOWN OF WHITE SPRINGS, FLORIDA, AND THE LOCAL PLANNING AGENCY OF THE TOWN OF WHITE SPRINGS, FLORIDA; RECOMMENDING TO THE TOWN COUNCIL OF THE TOWN OF WHITE SPRINGS, FLORIDA, APPROVAL OF THE REZONING TO THE OFFICIAL ZONING ATLAS OF THE TOWN OF WHITE SPRINGS LAND DEVELOPMENT REGULATIONS, AS AMENDED, PURSUANT TO AN APPLICATION BY THE PROPERTY OWNER OF SAID ACREAGE; PROVIDING FOR REZONING FROM AGRICULTURE (“AG”) TO RESIDENTIAL, MULTIPLE FAMILY-2 (“RMF-2”) OF CERTAIN LANDS WITHIN THE TOWN OF WHITE SPRINGS, FLORIDA; REPEALING ALL RESOLUTIONS IN CONFLICT; AND PROVIDING AN EFFECTIVE DATE

WHEREAS, the Town of White Springs Land Development Regulations, as amended, hereinafter referred to as the Land Development Regulations, empowers the Planning and Zoning Board of the Town of White Springs, Florida, hereinafter referred to as the Planning and Zoning Board, to recommend to the Town Council of the Town of White Springs, Florida, hereinafter referred to as the Town Council, approval or denial of amendments to the Town of White Springs Land Development Regulations, hereinafter referred to as the Land Development Regulations, in accordance with said regulations;

WHEREAS, Sections 163.3161 through 163.3248, Florida Statutes, as amended, the Community Planning Act, empowers the Local Planning Agency of the Town of White Springs, Florida, hereinafter referred to as the Local Planning Agency, to recommend to the Town Council, approval or denial of amendments to the Land Development Regulations, in accordance with said statute;

WHEREAS, an application for an amendment, as described below, has been filed with the Town;

WHEREAS, the Town Council has been designated as the Planning and Zoning Board;

WHEREAS, the Town Council has been designated as the Local Planning Agency;

WHEREAS, pursuant to the Land Development Regulations and Section 163.3174, Florida Statutes, as amended, the Town Council, serving as the Planning and Zoning Board and the Local Planning Agency, held the required public hearing, with public notice, on said application for an amendment, as described below, and considered all comments received during said public hearing and the Concurrency Management Assessment concerning said application for an amendment, as described below;

WHEREAS, the Town Council, serving as the Planning and Zoning Board and the Local Planning Agency, has determined and found that approval of said application for an amendment, as described below, would promote the public health, safety, morals, order, comfort, convenience, appearance, prosperity, or general welfare.

WHEREAS, the Town Council, serving as the Planning and Zoning Board and the Local Planning Agency, has studied and considered the items enumerated in Section 16.2.2 of the Land Development Regulations and based upon said study and consideration has determined and found that:

1. Whether the proposed change would be in conformance with the Town's Comprehensive Plan and would have an adverse effect on the Town's Comprehensive Plan.
2. The existing land use pattern.
3. Possible creation of an isolated district unrelated to adjacent and nearby districts.

4. The population density pattern and possible increase or overtaxing of the load on public facilities such as schools, utilities, streets, etc.
5. Whether existing district boundaries are illogically drawn in relation to existing conditions on the property proposed for change.
6. Whether changed or changing conditions make the passage of the proposed amendment necessary.
7. Whether the proposed change will adversely influence living conditions in the neighborhood.
8. Whether the proposed change will create or excessively increase traffic congestion or otherwise affect public safety.
9. Whether the proposed change will create a drainage problem.
10. Whether the proposed change will seriously reduce light and air to adjacent areas.
11. Whether the proposed change will adversely affect property values in the adjacent area.
12. Whether the proposed change will be a deterrent to the improvement or development of adjacent property in accord with existing regulations.
13. Whether the proposed change will constitute a grant of special privilege to an individual owner as contrasted with the public welfare.
14. Whether there are substantial reasons why the property cannot be used in accord with existing zoning.
15. Whether the change suggested is out of scale with the needs of the neighborhood or the Town.
16. Whether it is impossible to find other adequate sites in the Town for the proposed use in districts already permitting such use.

NOW, THEREFORE, BE IT RESOLVED BY THE TOWN COUNCIL OF THE TOWN OF WHITE SPRINGS, FLORIDA, SERVING AS THE PLANNING AND ZONING BOARD OF THE TOWN OF WHITE SPRINGS, FLORIDA, AND THE LOCAL PLANNING AGENCY OF THE TOWN OF WHITE SPRINGS, FLORIDA, THAT:

Section 1. Pursuant to an application, Z 2023-04, by North Florida Professional Services, Inc., agent for BBL Management Services, Inc., owners, to amend the Official Zoning Atlas of the Land Development Regulations by amending the zoning district of certain lands, the Town Council, serving as the Planning and Zoning Board and the Local Planning Agency, recommends to the Town Council that the zoning district be amended from AGRICULTURE ("AG") to RESIDENTIAL, MULTIPLE FAMILY-2 ("RMF-2") for the property described, as follows:

A tract of land in Section 12, Township 2 South, Range 15 East, Hamilton County, Florida, being more particularly described as follows: COMMENCE at the NW corner of Government Lot 1 of said Section 12; thence run North 88°37'37" East, a distance of 15.00 feet to a point on the East right-of-way line of Jackson Street, a county graded road; thence continue North 88°37'37" East, a distance of 268.82 feet; thence South 00°27'26" East, a distance of 157.93 feet; thence North 88°40'08" East, a distance of 116.93 feet; thence South 00°34'12" East, a distance of 260.35 feet to the POINT OF BEGINNING; thence North 90°00'00" East, a distance of 433.81 feet; thence South 01°23'39" East, a distance of 208.10 feet; thence South 00°18'02" East, a distance of 237.84 feet to a point on the North right of way line of Diamond Street; thence South 88°41'40" West, along said North right of way line of Diamond Street, a distance of 324.81 feet; thence North 01°05'19" West, a distance of 201.81 feet; thence South 88°44'21" West, a distance of 508.38 feet to a point on the East right of way line of Jackson Street; thence North 00°39'40" West, along said East right of way line of Jackson Street, a distance of 50.00 feet; thence North 88°44'22" East, a distance of 208.89 feet; thence North

00°27'04" West, a distance of 88.77 feet; thence North 88°38'56" East, a distance of 105.30 feet; thence North 00°33'43" West, a distance of 115.02 feet to the South right of way line of Pearl Drive; thence North 88°46'04" East along said South right of way line of Pearl Drive, a distance of 84.99 feet to the POINT OF BEGINNING.

Containing 5.07 acres, more or less.

A Portion of Tax Parcel Number 8009-000

Section 2. All resolutions or portions of resolutions in conflict with this resolution are hereby repealed to the extent of such conflict.

Section 3. This resolution shall become effective upon adoption.

PASSED AND DULY ADOPTED, in regular session with a quorum present and voting, by the Town Council, serving as the Planning and Zoning Board and the Local Planning Agency, this 13th day of June 2023.

TOWN COUNCIL OF THE TOWN OF WHITE
SPRINGS, FLORIDA, SERVING AS THE
PLANNING AND ZONING BOARD OF THE
TOWN OF WHITE SPRINGS, FLORIDA, AND
THE LOCAL PLANNING AGENCY OF THE
TOWN OF WHITE SPRINGS, FLORIDA

Attest:

Audre' Ruise
City Clerk

Anita Rivers
Mayor

ORDINANCE NO. 23-11

AN ORDINANCE OF THE TOWN OF WHITE SPRING, FLORIDA, AMENDING ORDINANCE 98-1, TOWN OF WHITE SPRINGS LAND DEVELOPMENT REGULATIONS, AS AMENDED; RELATING TO AN AMENDMENT TO THE OFFICIAL ZONING ATLAS OF THE TOWN OF WHITE SPRINGS LAND DEVELOPMENT REGULATIONS, PURSUANT TO APPLICATION Z 2023-04, BY THE PROPERTY OWNER OF SAID ACREAGE; PROVIDING FOR REZONING FROM AGRICULTURE ("AG") TO RESIDENTIAL, MULTIPLE FAMILY-2 ("RMF-2") OF CERTAIN LANDS WITHIN THE INCORPORATED LIMITS OF THE TOWN OF WHITE SPRINGS, FLORIDA; PROVIDING SEVERABILITY; REPEALING ALL ORDINANCES IN CONFLICT; AND PROVIDING AN EFFECTIVE DATE

WHEREAS, Section 166.021, Florida Statutes, as amended, empowers the Town Council of the Town of White Springs, Florida, hereinafter referred to as the Town Council, to prepare and adopt land development regulations;

WHEREAS, Sections 163.3161 through 163.3248, Florida Statutes, as amended, the Community Planning Act, requires the Town Council to prepare and adopt regulations concerning the use of land and water;

WHEREAS, an application for an amendment, as described below, has been filed with the Town;

WHEREAS, the Town Council has been designated as the Planning and Zoning Board of the Town of White Springs, Florida, hereinafter referred to as the Planning and Zoning Board;

WHEREAS, the Town Council has been designated as the Local Planning Agency of the Town of White Springs, Florida, hereinafter referred to as the Local Planning Agency;

WHEREAS, pursuant to Section 163.3174, Florida Statutes, as amended, and the Land Development Regulations, the Town Council, serving as the Planning and Zoning Board, and the Local Planning Agency, held the required public hearing, with public notice having been provided, on said application for an amendment, as described below, and at said public hearing, the Town Council, serving as the Planning and Zoning Board, and the Local Planning Agency, reviewed and considered all comments received during said public hearing and the Concurrency Management Assessment concerning said application for an amendment, as described below, and recommended to the Town Council approval of said application for an amendment, as described below;

WHEREAS, pursuant to Section 166.021, Florida Statutes, as amended, the Town Council held the required public hearings, with public notice having been provided, on said application for an amendment, as described below, and at said public hearings, the Town Council reviewed and considered all comments received during the public hearings, including the recommendation of the Town Council serving as the Planning and Zoning Board, and the Local Planning Agency, and the Concurrency Management Assessment concerning said application for an amendment, as described below;

WHEREAS, the Town Council has determined and found that approval of said application for an amendment, as described below, would promote the public health, safety, morals, order, comfort, convenience, appearance, prosperity or general welfare.

NOW, THEREFORE, BE IT ORDAINED BY THE TOWN COUNCIL OF THE TOWN OF WHITE SPRINGS, FLORIDA, AS FOLLOWS:

Section 1. Pursuant to an application, Z 2023-04, by North Florida Professional Services, Inc., agent for BBL Management Services, Inc., owner, to amend the Official Zoning Atlas of the Land Development Regulations by amending the zoning district of certain lands, the zoning district is hereby amended from AGRICULTURE ("AG") to RESIDENTIAL, MULTIPLE FAMILY-2 ("RMF-2") for the property described, as follows:

A tract of land in Section 12, Township 2 South, Range 15 East, Hamilton County, Florida, being more particularly described as follows: COMMENCE at the NW corner of Government Lot 1 of said Section 12; thence run North 88°37'37" East, a distance of 15.00 feet to a point on the East right-of-way line of Jackson Street, a county graded road; thence continue North 88°37'37" East, a distance of 268.82 feet; thence South 00°27'26" East, a distance of 157.93 feet; thence North 88°40'08" East, a distance of 116.93 feet; thence South 00°34'12" East, a distance of 260.35 feet to the POINT OF BEGINNING; thence North 90°00'00" East, a distance of 433.81 feet; thence South 01°23'39" East, a distance of 208.10 feet; thence South 00°18'02" East, a distance of 237.84 feet to a point on the North right of way line of Diamond Street; thence South 88°41'40" West, along said North right of way line of Diamond Street, a distance of 324.81 feet; thence North 01°05'19" West, a distance of 201.81 feet; thence South 88°44'21" West, a distance of 508.38 feet to a point on the East right of way line of Jackson Street; thence North 00°39'40" West, along said East right of way line of Jackson Street, a distance of 50.00 feet; thence North 88°44'22" East, a distance of 208.89 feet; thence North 00°27'04" West, a distance of 88.77 feet; thence North 88°38'56" East, a distance of 105.30 feet; thence North 00°33'43" West, a distance of 115.02 feet to the South right of way line of Pearl Drive; thence North 88°46'04" East along said South right of way line of Pearl Drive, a distance of 84.99 feet to the POINT OF BEGINNING.

Containing 5.07 acres, more or less.

A Portion of Tax Parcel Number 8009-000

Section 2. Severability. If any provision or portion of this ordinance is declared by any court of competent jurisdiction to be void, unconstitutional or unenforceable, then all remaining provisions and portions of this ordinance shall remain in full force and effect.

Section 3. Conflict. All ordinances or portions of ordinances in conflict with this ordinance are hereby repealed to the extent of such conflict.

Section 4. Effective Date. Pursuant to Section 166.021, Florida Statutes, as amended, a certified copy of this ordinance shall be filed with the Florida Department of State by the Clerk of the Town of White Springs within ten (10) days after enactment by the Town of White Spring.

Further, the effective date of this plan amendment shall be thirty-one (31) days following the date of adoption of Ordinance 23-07. However, if any affected person files a petition with the Florida Division of Administrative Hearings pursuant to Section 120.57, Florida Statutes, as amended, to request a hearing to challenge the compliance of this plan amendment with Sections 163.3161 through 163.3248, Florida Statutes, as amended, within thirty (30) days following the date of adoption of this plan amendment, this plan amendment shall not become effective until the Florida Department of Economic Opportunity or the Florida Administration Commission, respectively, issues a final order determining this plan amendment is in compliance. No development orders, development permits or land uses dependent on this plan amendment may be issued or commence before it has become effective or a final order of noncompliance is issued, this plan amendment may nevertheless be made

effective by adoption of a resolution affirming its effective status, a copy of which resolution shall be sent to the Florida Department of Economic Opportunity, Division of Community Development, 107 East Madison Street, Caldwell Building, First Floor, Tallahassee, Florida 32399-6508.

Section 5. Authority. This ordinance is adopted pursuant to the authority granted by Section 166.021, Florida Statutes, as amended, and Sections 163.3161 through 163.3248, Florida Statutes, as amended.

PASSED ON FIRST READING, this 13th day of June 2023.

PASSED AND DULY ADOPTED, in regular session with a quorum present and voting, by the City Commission on final reading this 11th day of July 2023.

Attest:

TOWN COUNCIL OF THE TOWN
OF WHITE PRINGS, FLORIDA

Audre' Ruise
City Clerk

Anita Rivers
Mayor



October 11, 2022

Town of White Springs
10363 Bridge Street
White Springs, FL 32096

Re: Petition for Zoning Change
Parcel D – 5.07 Acres (Portion of Hamilton County Tax Parcel ID # 8009-000)

Dear Mayor and Town Council,

Please accept this letter as our official Petition for Zoning Change for 5.07 acres labeled as Parcel D (portion of Hamilton County Tax Parcel ID # 8009-000) as shown on the attached survey with legal description. The details of the requested change are listed below:

Subject Property:

5.07 acres (Parcel D) - Legal Description:

A tract of land in Section 12, Township 2 South, Range 15 East, Hamilton County, Florida, being more particularly described as follows: COMMENCE at the NW corner of Government Lot 1 of said Section 12; thence run North 88°37'37" East, a distance of 15.00 feet to a point on the East right-of-way line of Jackson Street, a county graded road; thence continue North 88°37'37" East, a distance of 268.82 feet; thence South 00°27'26" East, a distance of 157.93 feet; thence North 88°40'08" East, a distance of 116.93 feet; thence South 00°34'12" East, a distance of 260.35 feet to the POINT OF BEGINNING; thence North 90°00'00" East, a distance of 433.81 feet; thence South 01°23'39" East, a distance of 208.10 feet; thence South 00°18'02" East, a distance of 237.84 feet to a point on the North right of way line of Diamond Street; thence South 88°41'40" West, along said North right of way line of Diamond Street, a distance of 324.81 feet; thence North 01°05'19" West, a distance of 201.81 feet; thence South 88°44'21" West, a distance of 508.38 feet to a point on the East right of way line of Jackson Street; thence North 00°39'40" West, along said East right of way line of Jackson Street, a distance of 50.00 feet; thence North 88°44'22" East, a distance of 208.89 feet; thence North 00°27'04" West, a distance of 88.77 feet; thence North 88°38'56" East, a distance of 105.30 feet; thence North 00°33'43" West, a distance of 115.02 feet to the South right of way line of Pearl Drive; thence North 88°46'04" East along said South right of way line of Pearl Drive, a distance of 84.99 feet to the POINT OF BEGINNING. Containing 5.07 acres more or less.

Current Zoning:

Agricultural

Requested Zoning:

Residential Multi-Family (RMF-2)

Current Future Land Use Map Designation:

Agricultural

Requested Future Land Use Map Designation:

Residential, High Density

Property Owner:


BBL Management Services, Inc.
P.O. Box 3823
Lake City, FL 32096

Authorized Agent:

North Florida Professional Services, Inc.
1450 SW State Road 47
Lake City, FL 32024

We are respectfully requesting your prompt attention to this petition. Should you need additional information, please contact Megan Carter at mcarter@nfps.net or 386-365-3034.

Sincerely,

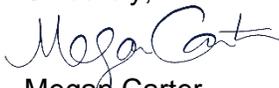

Megan Carter
Authorized Agent

cc: Joel Foreman, Attorney

Attachments:


1. Sketch of Description, Parcel D (survey)
2. Agent Authorization Letter

SKETCH OF PARCEL D, 5.07 ACRES IN SECTION 1 TOWNSHIP 2 SOUTH, RANGE 15 EAST HAMILTON COUNTY, FLORIDA

DESCRIPTION:


A tract of land in Section 12, Township 2 South, Range 15 East, Hamilton County, Florida, being more particularly described as follows:

COMMENCE at the NW corner of Government Lot 1 of said Section 12; thence run North 88°37'37" East, a distance of 15.00 feet to a point on the East right-of-way line of Jackson Street, a county graded road; thence continue North 88°37'37" East, a distance of 268.82 feet; thence South 00°27'26" East, a distance of 157.93 feet; thence North 88°40'08" East, a distance of 116.93 feet; thence South 00°34'12" East, a distance of 260.35 feet to the POINT OF BEGINNING; thence North 90°00'00" East, a distance of 433.81 feet; thence South 01°23'39" East, a distance of 208.10 feet; thence South 00°18'02" East, a distance of 237.84 feet to a point on the North right of way line of Diamond Street; thence South 88°41'40" West, along said North right of way line of Diamond Street, a distance of 324.81 feet; thence North 01°05'19" West, a distance of 201.81 feet; thence South 88°44'21" West, a distance of 508.38 feet to a point on the East right of way line of Jackson Street; thence North 00°39'40" West, along said East right of way line of Jackson Street, a distance of 50.00 feet; thence North 88°44'22" East, a distance of 208.89 feet; thence North 00°27'04" West, a distance of 88.77 feet; thence North 88°38'56" East, a distance of 105.30 feet; thence North 00°33'43" West, a distance of 115.02 feet to the South right of way line of Pearl Drive; thence North 88°46'04" East along said South right of way line of Pearl Drive, a distance of 84.99 feet to the POINT OF BEGINNING. Containing 5.07 acres more or less.

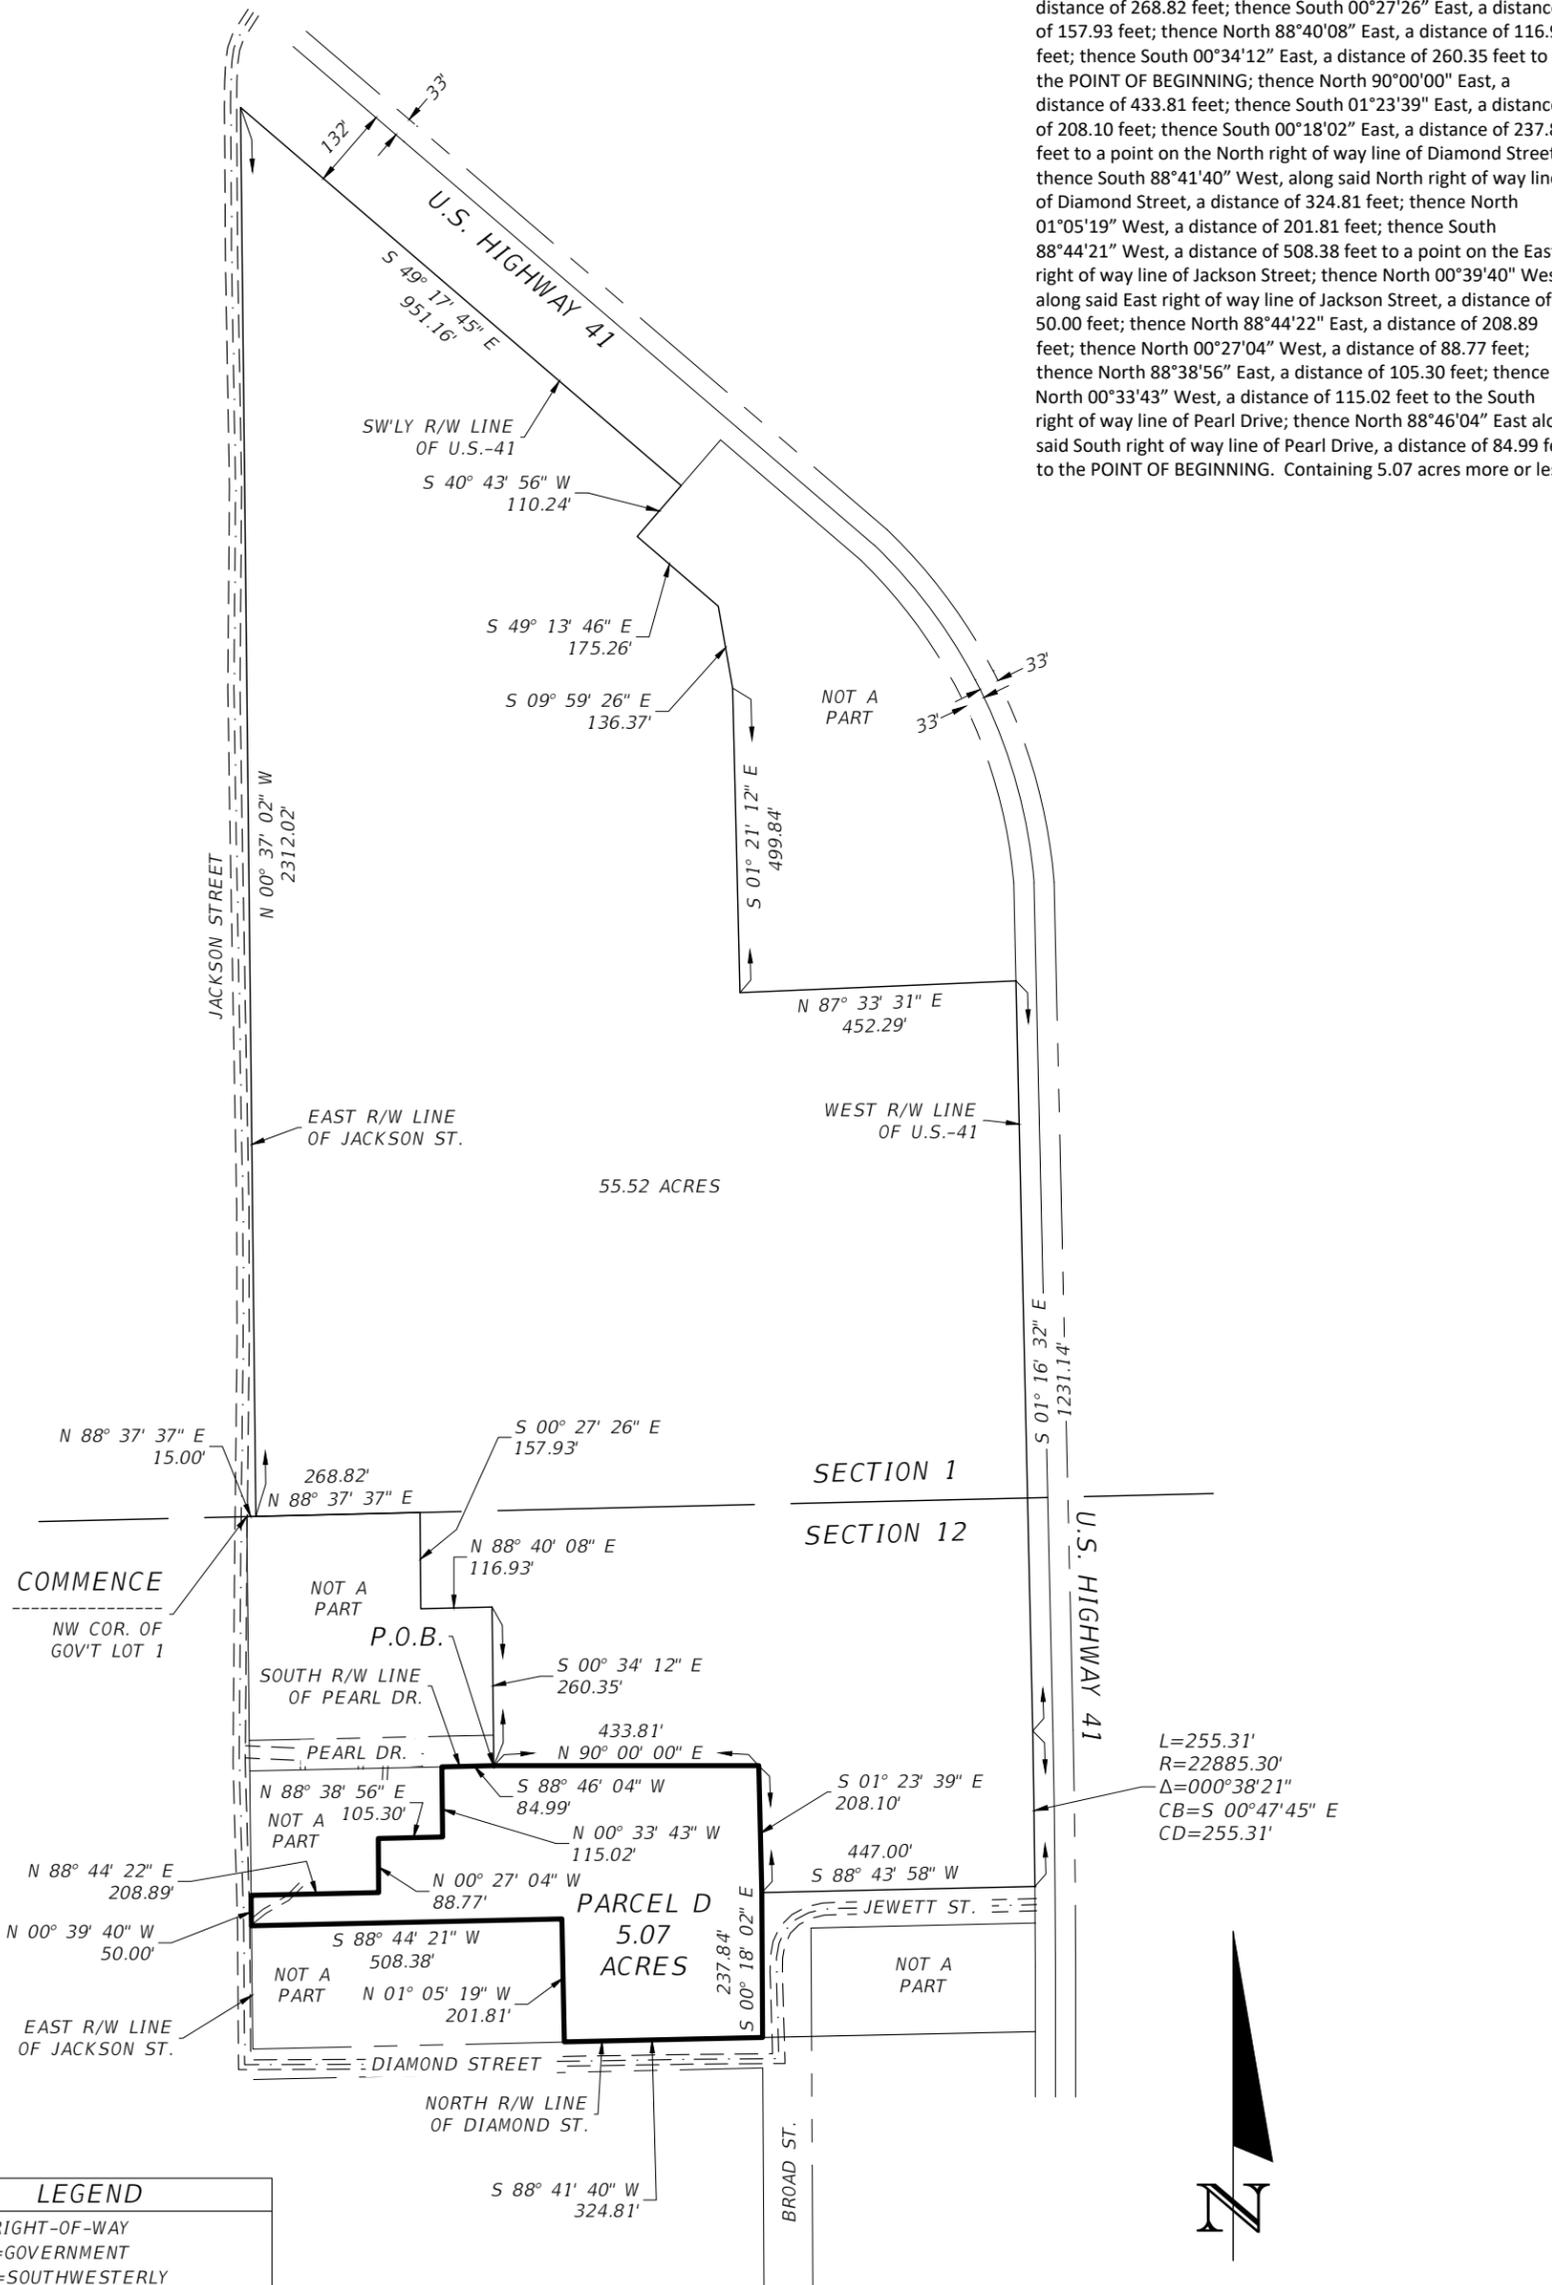

SHEET NO. 1	
NORTH FLORIDA PROFESSIONAL SERVICES	
JOB NO. L211115NFP CA# 29011	9/29/2022 3:34:47 PM
NORTH FLORIDA PROFESSIONAL SERVICES, INC. P.O. BOX 3823 LAKE CITY, FL 32056 PH. 386-752-4675 WWW.NFPS.NET LIC NO. LB88356	
2551 BLAIRSTONE PINES DR. TALLAHASSEE, FL 32301 WWW.NFPS.NET	
REVISIONS	DESCRIPTION
DATE	
DESCRIPTION	
DATE	

LEGEND	
R/W=RIGHT-OF-WAY	
GOV'T=GOVERNMENT	
SW'LY=SOUTHWESTERLY	
CL=CENTER LINE	
LB=LICENSED BUSINESS	
P.O.B.=POINT OF BEGINNING	
Δ=DELTA ANGLE, CENTRAL ANGLE	
R=RADIUS OF CURVE	
L=LENGTH OF CURVE	
CB=CHORD BEARING	
CD=CHORD DISTANCE	
COR.=CORNER	

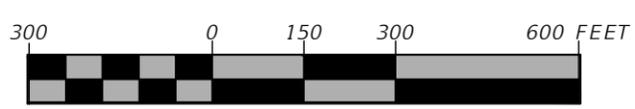

GRAPHIC SCALE



Agent Authorization Letter

October 10, 2022

To whom it may concern,

This letter shall authorize Megan Carter, or her designee, of the firm North Florida Professional Services, Inc., to act as agent for BBL Management Services, Inc., with regards to any and all land use and zoning actions for the following properties located in White Springs, Florida:

Parcel ID # 8006-005

Parcel ID # 8006-000

Parcel ID # 8009-000

Parcel ID # 8031-000

Thank you for your attention to these matters.

Sincerely,

A handwritten signature in blue ink, appearing to read "R. Bishop, Jr.", with a stylized flourish at the end.

Robert P. Bishop, Jr.

President

BBL Management Services, Inc.

2

BSG:lss
8789.01-21-070
12/14/2021

REC. \$ 35.50
DOC. \$1159.20
INT. 6
INDEX 1
CONSIDERATION \$165,585.30

This instrument prepared by
Bonnie S. Green
Darby Peele & Green, PLLC
Attorney at Law
1241 South Marion Avenue
Lake City, Florida 32025

Inst: 202124003563 Date: 12/27/2021 Time: 11:44AM
Page 1 of 4 B: 883 P: 352, W. Greg Godwin, Clerk of Court Hamil
County, By: VH
Deputy ClerkDoc Stamp-Deed: 1159.20

WARRANTY DEED

THIS WARRANTY DEED made this 26th day of December, 2021, by
CAMP, ET. AL., LTD., a Florida limited partnership, whose mailing address is 3803
Halisport Lane, Kennesaw, Georgia 30152, hereinafter called the Grantor, to BBL
MANAGEMENT SERVICES, INC., a Florida corporation, whose mailing address is Post
Office Box 467, Lake City, Florida 32025, hereinafter called the Grantee:

WITNESSETH:

That the Grantor, for and in consideration of the sum of TEN AND NO/100 (\$10.00)
DOLLARS and other valuable considerations, receipt whereof is hereby acknowledged,
hereby grants, bargains, sells, aliens, remises, releases, conveys and confirms unto the
Grantee, all that certain land situate in Hamilton County, Florida, viz:

A tract of land in Section 1 and 12, Township 2 South, Range 15 East, Hamilton
County, Florida, being more particularly described as follows:

COMMENCE at the NW corner of Government Lot 1 of said Section 12; thence run
North 88°37'37" East, a distance of 15.00 feet to a point on the East right-of-way
line of Jackson Street, a county graded road, said point being the POINT OF
BEGINNING; thence North 00°37'02" East along said East right-of-way line of
Jackson Street, a distance of 2312.02 feet to the Southwesterly right of way line of

U.S. Highway 41; thence South 49°17'45" East along said Southwesterly right of way line, a distance of 951.16 feet; thence South 40°43'56" West, a distance of 110.24 feet; thence South 49°13'46" East, a distance of 175.26 feet; thence South 09°59'26" East, a distance of 136.37 feet; thence South 01°21'12" East, a distance of 499.84 feet; thence North 87°33'31" East, a distance of 452.29 feet to the West right of way line of U.S. Highway 41; thence South 01°16'32" East, along said West right of way line of U.S. Highway 41, a distance of 1231.14 feet to a point of curvature of a curve concave to the West, having a radius of 22885.30 feet and a central angle of 00°38'21"; thence Southerly along said curve and right of way an arc distance of 255.31 feet, said arc having a chord bearing of South 00°47'45" East and a chord distance of 255.31 feet; thence South 88°43'58" West, a distance of 447.00 feet; thence South 00°18'02" East, a distance of 237.84 feet to a concrete monument on the North right of way line of Diamond Street; thence South 88°41'40" West, along said North right of way line of Diamond Street, a distance of 324.81 feet; thence North 01°05'19" West, a distance of 201.81 feet; thence South 88°44'21" West, a distance of 508.38 feet to a point on the East right of way line of Jackson Street; thence North 00°39'40" West, along said East right of way line of Jackson Street, a distance of 50.00 feet; thence North 88°44'22" East, a distance of 208.89 feet; thence North 00°27'04" West, a distance of 88.77 feet; thence North 88°38'56" East, a distance of 105.30 feet; thence North 00°33'43" West, a distance of 115.02 feet to the South right of way line of Pearl Drive; thence North 88°46'04" East along said South right of way line of Pearl Drive, a distance of 84.99 feet; thence North 00°34'12" West, a distance of 260.35 feet; thence South 88°40'08" West, a distance of 116.93 feet; thence North 00°27'26" West, a distance of 157.93 feet; thence South 88°37'37" West, a distance of 268.82 feet to the POINT OF BEGINNING. Containing 60.58 acres more or less.

Parcel Numbers: 8006-005; 8031-000; 8009-000; 8006-000

This deed is given to and accepted by Grantee subject to all restrictions, reservations, easements, limitations, and mineral rights of record, if any, and all zoning and land use rules, regulations, and ordinances, but this shall not serve to reimpose the same.

TOGETHER WITH all the tenements, hereditaments and appurtenances thereto belonging or in anywise appertaining.

TO HAVE AND TO HOLD, the same in fee simple forever.

AND the Grantor hereby covenants with said Grantee that the Grantor is lawfully seized of said land in fee simple; that the Grantor has good right and lawful authority to sell and convey said land; that the Grantor hereby fully warrants the title to said land and will defend the same against the lawful claims of all persons whomsoever; and that said land is free of all encumbrances, except taxes accruing subsequent to December 31, 2021.

IN WITNESS WHEREOF, the said Grantor has signed and sealed these presents the day and year first above written.

Signed, sealed and delivered
in the presence of:

CAMP, ET. AL., LTD.

By: CAMPVILLE, LLC
Its: General Partner

Tiffany Cook
Witness
Tiffany Cook
(Print/type name)


By: Bette C. Conine
BETTE C. CONINE
Manager

Jeanne Blackwell
Witness
Jeanne Blackwell
(Print/type name)

STATE OF GEORGIA

COUNTY OF COBB

The foregoing instrument was acknowledged before me by means of physical presence or online notarization this 20th day of December, 2021, by BETTE C. CONINE, as Manager of CAMPVILLE, LLC, for and on behalf of said Company, which is the General Partner of CAMP, ET. AL., LTD, a Florida limited partnership, who is personally known to me or produced GA Driver's License as identification.

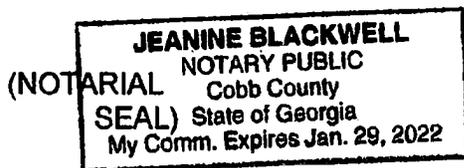

Jeanine Blackwell
Notary Public, State of Georgia
Jeanine Blackwell

My Commission Expires: Jan 29, 2022



[Print Bill](#)

Notice Of AD Valorem Taxes & Non-AD Valorem Assessments
Bill # R 1251200 2022 **R 8009-000**
REAL ESTATE TAX/NOTICE RECEIPT FOR HAMILTON COUNTY

AD VALOREM TAXES		
TAXING AUTHORITY	MILLAGE RATE	TAX AMOUNT
COUNTY	.01000000	\$345.24
SCHOOL-RLE	.00316300	\$109.20
SCHOOL-DISC	.00249800	\$86.24
WHITE SPRINGS	.00600000	\$207.14
SUWAN RIV WATER	.00033680	\$11.63
TOTAL AD-VALOREM:		\$759.45

BBL MANAGEMENT SERVICES INC
P O BOX 467
LAKE CITY , FL 32025

9.590 ACRES
 12 2S 15E 3-10 10 A IN N/2
 OF GOVT LOT 1 IN ORB 82-101 E
 NCOMPASSING W/2 OF BLK 1 & LOT
 1 OF BLK 2 & ALL BLK 8 & LOTS

NON-AD VALOREM ASSESSMENTS		
TAXING AUTHORITY		TAX AMOUNT
TOTAL NON-AD VALOREM:		\$0.00
COMBINED TAXES & ASMTS:		\$759.45
DISCOUNT:		\$0.00
UNPAID BALANCE:		\$0.00

FAIR MKT VALUE	\$34,524.00	DIST	3
ASSESS	\$34,524.00	EXEMPT VALUE	\$0.00
TAXABLE VALUE	\$34,524.00		

Exemptions:

**** PAID ****

Property Address:

Last Payment: 12/22/2022 **Receipt Number:** 7429
Amount Collected: \$736.67 **Discount Amount:** \$0.00

Tax Roll Property Summary

Parcel	Roll Type	Year	Original Gross Tax	Original Assessments	Date Paid	Amount Paid	Total Unpaid
8009000	R	2022	\$759.45	\$0.00	12/22/2022	\$736.67	\$0.00
8009000	R	2021	\$48.11	\$0.00	11/8/2021	\$46.19	\$0.00
8009000	R	2020	\$45.51	\$0.00	11/10/2020	\$43.69	\$0.00
8009000	R	2019	\$45.70	\$0.00	11/8/2019	\$43.87	\$0.00
8009000	R	2018	\$45.72	\$0.00	11/13/2018	\$43.89	\$0.00
8009000	R	2017	\$45.77	\$0.00	11/7/2017	\$43.94	\$0.00
8009000	R	2016	\$43.30	\$0.00	11/7/2016	\$41.57	\$0.00
8009000	R	2015	\$38.56	\$0.00	11/9/2015	\$37.02	\$0.00
8009000	R	2014	\$38.56	\$0.00	11/17/2014	\$37.02	\$0.00



All rights reserved. Copyright ©1999-2023 [Privacy Policy](#)



NFPS

PO BOX 3823
LAKE CITY, FL 32056

PHONE (386) 752-4675
FAX (386) 752-4674

 www.nfps.net

DATA ANALYSIS AND CONCURRENCY REPORT

CPA 2023-04 & Z 2023-04
Application for Amendment to the
Town of White Springs Comprehensive Plan
Future Land Use Map and Official Zoning
Atlas of the Land Development Regulations

Prepared for:

BBL Management Services, Inc.,
Gregory G. Bailey, P.E., and
Robert Phil Bishop, Jr., P.E.

Prepared by:



Brandon M. Stubbs, Senior Planner
North Florida Professional Services, Inc.



General Project Information

SUBJECT: A request for a Small Scale Amendment to the Future Land Use Map ("FLUM") of the Comprehensive Plan from AGRICULTURE to RESIDENTIAL, HIGH DENSITY and an amendment to the Official Zoning Atlas of the Land Development Regulations from AGRICULTURE ("AG") to RESIDENTIAL, MULTIPLE FAMILY-2 ("RMF-2") on an approximate 5.07-acre subject property.

APPLICANT/AGENT: Brandon M. Stubbs, Senior Planner for North Florida Professional Services, Inc.

PROPERTY OWNER(S): BBL Management Service, Inc.

LOCATION: North of the White Springs Library, Osceola Street, and Stephen Foster Folk Culture State Park; South of U.S. Highway 41 and White Springs Hair Design; East of SE 164th Street, Jackson Pond, and Stephen Foster Drive; West of U.S. Highway 41, White Springs City Hall, and Single-Family Residential Subdivisions; Suwannee County, Florida.

PARCEL ID NUMBER(S): A Portion of Tax Parcel Number 8009-000

ACREAGE: ±5.07-Acres

EXISTING FLUM Agriculture

PROPOSED FLUM Residential, High Density

EXISTING ZONING Agriculture ("Ag")

PROPOSED ZONING Residential, Multiple Family – 2 ("RMF-2")



SUMMARY

The proposal is for two separate; yet, companion amendments and applications. The first amendment proposes to amend ±5.07-acres of the Future Land Use Map of the Comprehensive Plan from Agriculture to Residential, High Density. The second, companion amendment proposes to amend ±5.07-acres of the Official Zoning Atlas of the Land Development Regulations from Agriculture (“Ag”) to Residential, Multiple Family-2 (“RMF-2”). The subject property is currently vacant.

Existing FLUM of Subject Property

The Agriculture FLUM Designation is described as follows in Policy I.1.2 of the Future Land Use Element of the Comprehensive Plan:

“Agriculturally classified lands are lands which are predominantly used for crop cultivation, livestock, specialty farms, silviculture and dwelling units. In addition, the processing, storage and sale of agricultural products and commodities which are not raised on the premises, riding or boarding stables, commercial kennels, veterinary clinics and animal shelters, group homes, child care centers, home occupations, private clubs and lodges, off-site signs, cemeteries and crematories, and other similar uses compatible with agricultural uses may be approved as special exceptions and be subject to an intensity of less than or equal to 1.0 floor area ratio.

Agricultural density shall be limited to less than or equal to 1.0 dwelling unit per acre.”

Proposed FLUM of Subject Property

The Residential, High Density FLUM Designation is described as follows in Policy I.1.2.5 of the Future Land Use Element of the Comprehensive Plan:

“Residential use classifications provide locations for dwelling units at low, moderate, medium, and high density within the Town as defined within this Comprehensive Plan. In addition, churches and other houses of worship, golf courses, country clubs, racquet and tennis clubs, cemeteries and mausoleums, private clubs and lodges, home occupations, childcare centers, group homes, commercial greenhouses and plant nurseries, and other similar uses compatible with residential uses may be approved as special exceptions and be subject to an intensity of less than or equal to 1.0 floor area ratio.

Where a lot, parcel or development is located within more than one residential density category the permitted density shall be calculated separately for each portion of land within the separate density categories.

Residential high density shall be limited to a density of less than or equal to 20.0 dwelling units per acre.”

SURROUNDING USES

The existing uses, Future Land Use Map (“FLUM”) Designations, and zone districts of the surrounding area are identified in Table 1. Map 1 provides an overview of the vicinity of the subject property.

Table 1. Surrounding Land Uses

Direction	Existing Use(s)	FLUM Designation(s)	Zoning District(s)
North	U.S. Highway 41/White Springs Hair Design	Commercial	Commercial, General (“CG”)
South	Osceola Street/White Springs Library/Stephen Foster Folk Culture State Park	Residential, Low Density/Commercial/Public	Residential, Single Family-1 (“RSF-1”)/Commercial, General (“CG”)
East	U.S. Highway 41/White Springs City Hall/Single Family Residential	Commercial/Residential, Moderate Density	Commercial, Neighborhood (“CN”)/Residential Single Family-2 (“RSF”-2)
West	SE 164 th Street/Jackson Pond/Stephen Foster Drive	Residential Low Density/Agriculture	Residential, Single Family-1 (“RSF-1”)/Agriculture (“AG”)

Map 1. Vicinity Map



CONSISTENCY WITH THE COMPREHENSIVE PLAN

If approved, the applicant proposes to apply for a zoning designation that is consistent with the proposed underlying Future Land Use Map (“FLUM”) Designation. Below is a chart of the existing and proposed FLUM Designation and the proposed corresponding zoning designation consistent with said proposed FLUM Designation.

Table 2. Zoning Consistency with Underlying Future Land Use Map Designation


Existing FLUM Designation	Proposed FLUM Designation	Proposed Zoning Designation	Consistent
Agriculture	Residential High Density	Residential, Multiple Family-2 (“RMF-2”)	✓

The following Comprehensive Plan Elements have Goals, Objectives, and Policies (GOPs) that support the proposed Future Land Use Map Amendment to the Comprehensive Plan:


- Future Land Use Element
- Transportation Element
- Sanitary Sewer, Solid Waste, Drainage, Potable Water, & Natural Groundwater Aquifer Recharge Element
- Capital Improvements Element

An analysis of Section 16.2.2 of the Land Development Regulations along with a Comprehensive Plan Consistency Analysis have been submitted as an accessory document to this report. According to the analysis, this application is consistent with the Comprehensive Plan and the Goals, Objectives, and Policies (GOPs) therein.


Map 2. Existing FLUM Map

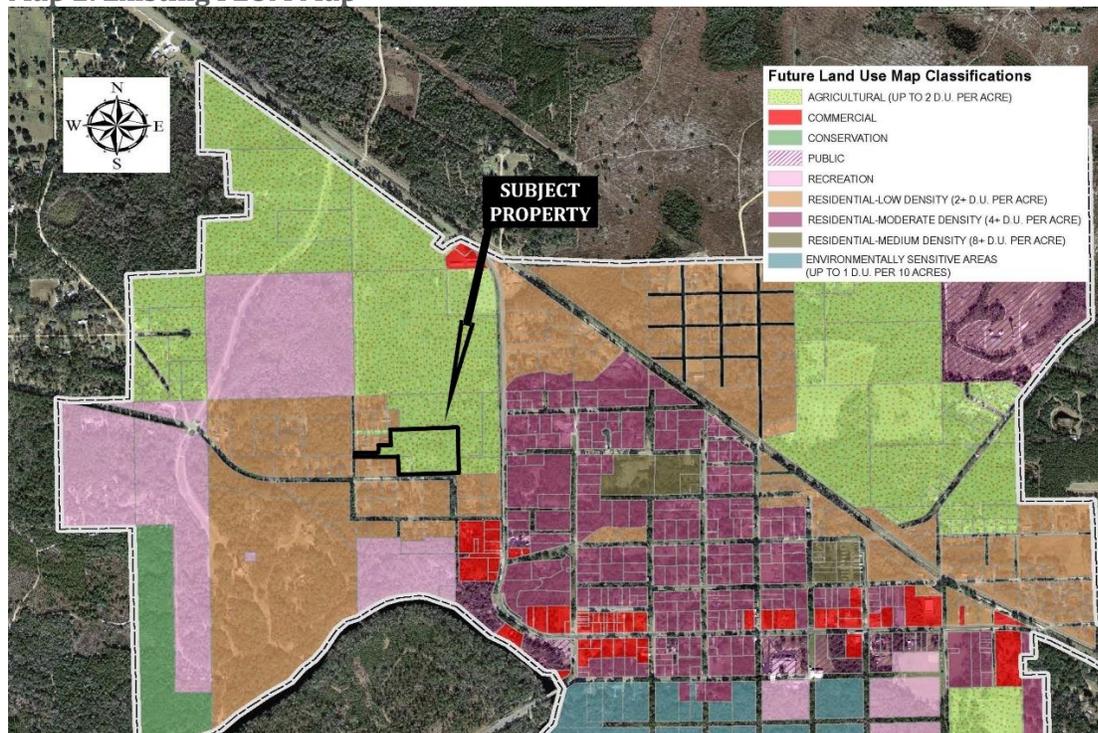


Map 3. Proposed FLUM Map

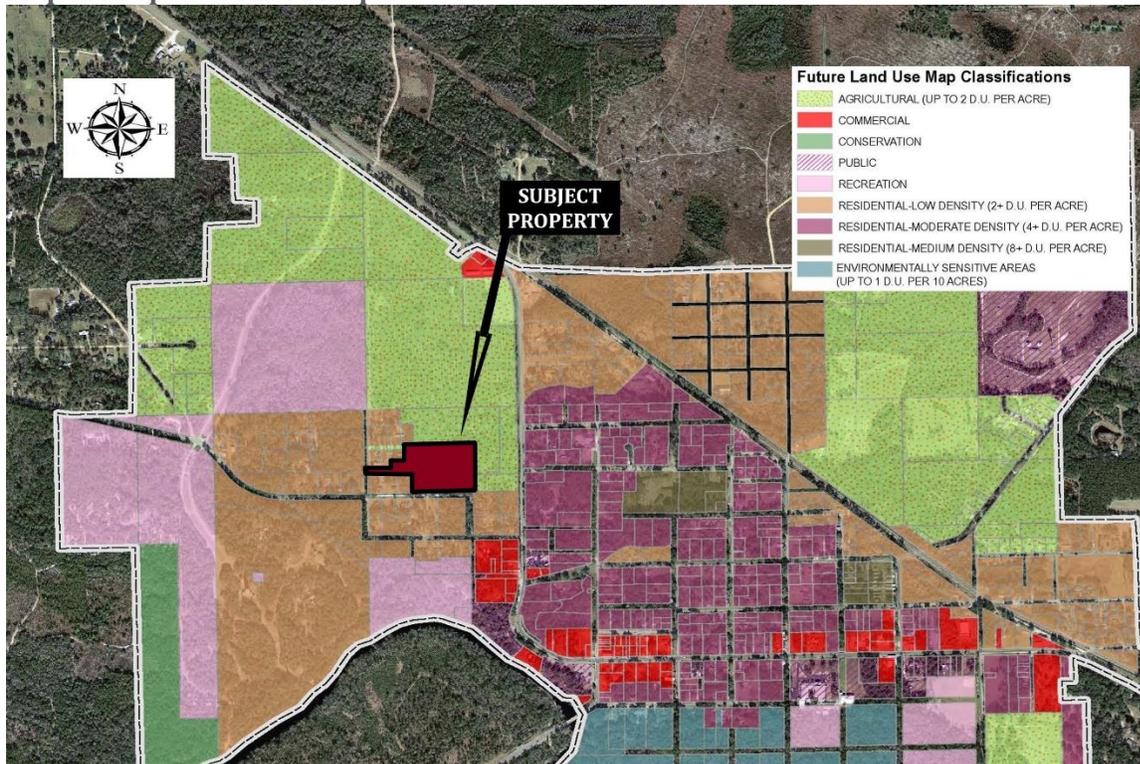

Map 4. Existing Zoning Map

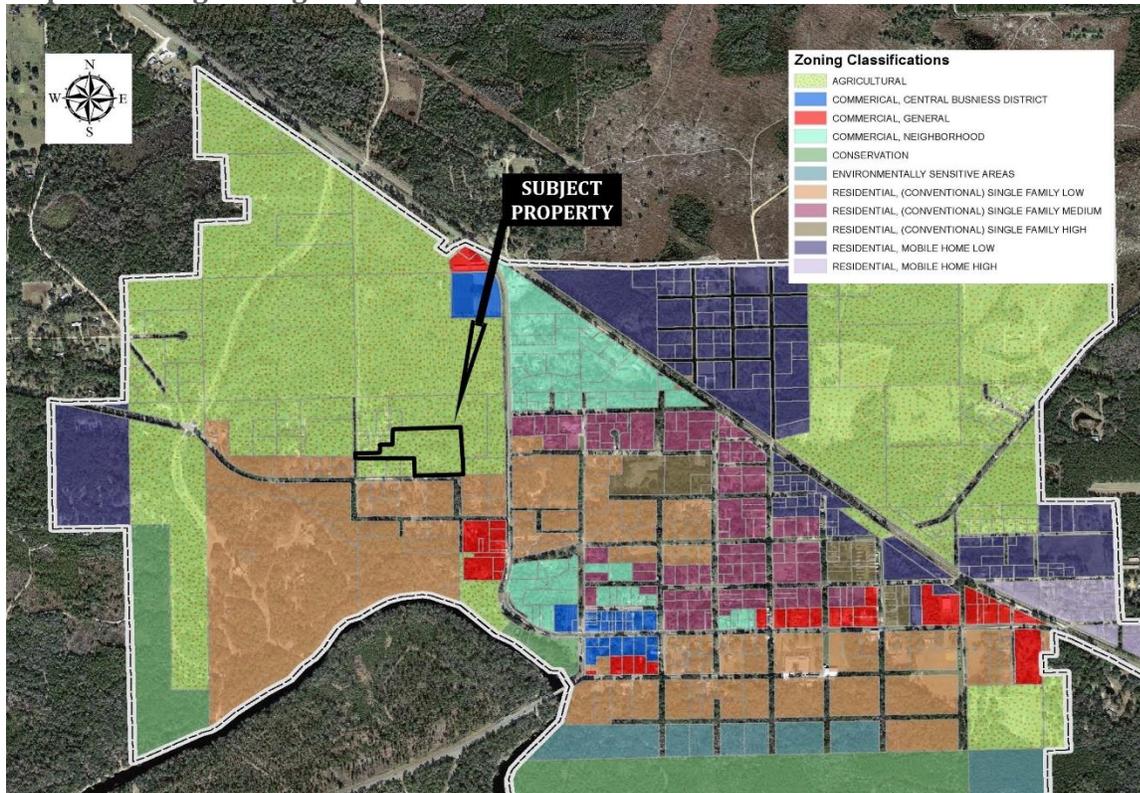

Map 5. Proposed Zoning Map

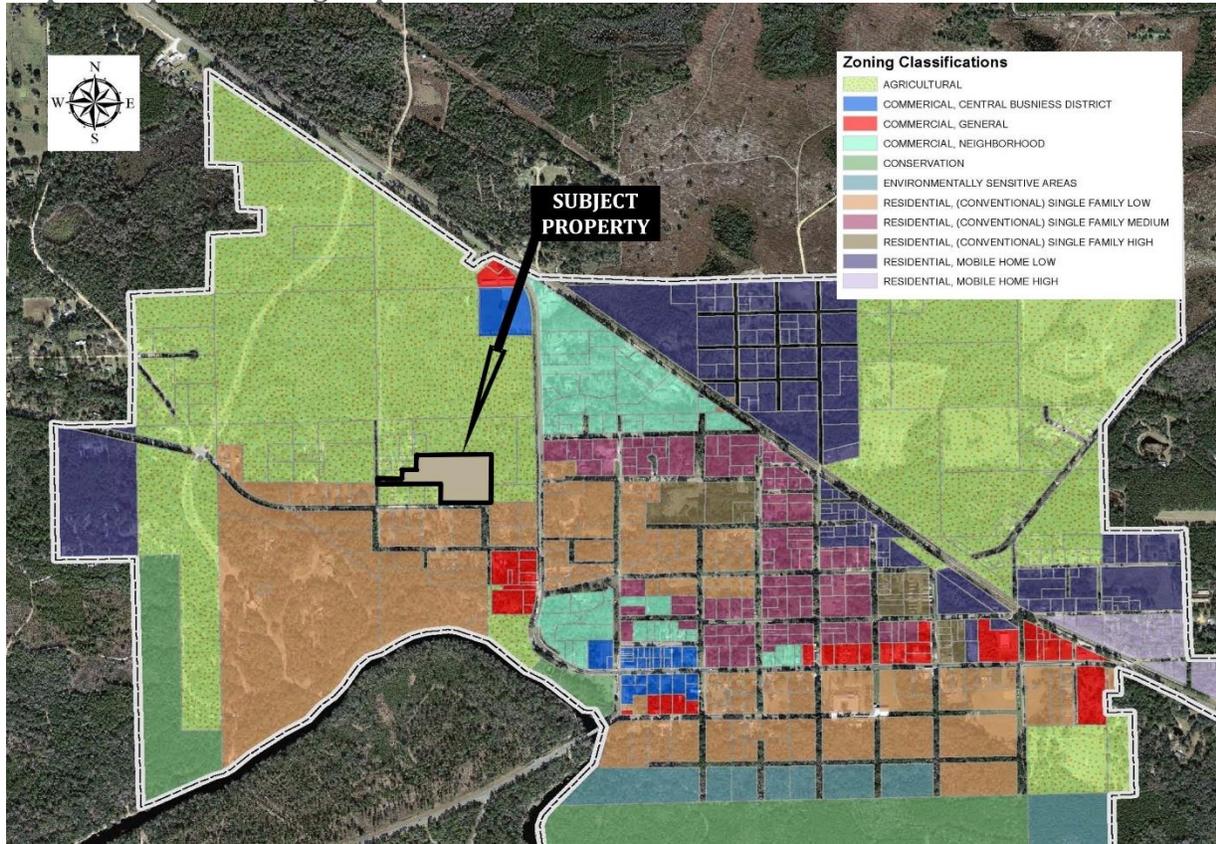

FLUM DESIGNATION COMPARISON

	Existing Designation	Proposed Designation
Land Use District:	Agriculture	Residential, High Density
Max. Gross Density:	One (1) Dwelling Unit Per Five (5) Acres	Twenty (20) Dwelling Unit per Acre
Floor Area Ratio:	1.0	N/A

ENVIRONMENTAL CONDITIONS ANALYSIS

Wetlands

According to Illustration A-VI of the Comprehensive Plan, entitled Wetlands, which is based upon the National Wetlands Inventory, dated 1987, and the National Wetlands Reconnaissance Survey, dated 1981, there are no wetlands located on the subject property.

Evaluation: Given the subject property contains no wetlands, there are no issues related to wetland protection.



Soil Survey

Each soil type found on the subject property is identified below. The hydrologic soil group is an indicator of potential soil limitations. The hydrologic soil group, as defined for each specific soil, refers to a group of soils which have been categorized according to their runoff-producing characteristics. These hydrologic groups are defined by the Soil Survey of Suwannee County, Florida, dated December 2006. The chief consideration with respect to runoff potential is the capacity of each soil to permit infiltration (the slope and kind of plant cover are not considered but are separate factors in predicting runoff). There are four hydrologic groups: A, B, C, and D. "Group A" soils have a higher infiltration rate when thoroughly wet and therefore have a lower runoff potential. "Group D" soils have very lower infiltration rates and therefore a higher runoff potential.

There are three (3) soil type found on the subject property:

- 1) Albany Fine Sand Soils (0 to 5 percent slopes) are nearly level to gently sloping somewhat poorly drained soils of the coastal plain with sandy and loamy sand layer over sandy loam and sandy clay loam subsoils. Albany Fine Sand Soils (0 to 5 percent slopes) have slight limitations for building site development and slight limitations for septic tank absorption fields.
- 2) Mascotte Sand Soils are poorly draining, nearly level soils of the southern coastal plain and Atlantic coast flatwoods with fine sandy layers underlain by loamy materials. Mascotte Sand Soils have severe limitations for building site development and severe limitations for septic tank absorption fields.
- 3) Worthington Loamy Sands are somewhat poorly drained soils that occur on nearly level to moderately steep areas adjacent to drainageways and stream flood plains with loamy fine sand and fine sand over loamy fine sand, sandy clay loam, sandy clay, and clay subsoils. Worthington Loamy Sands have severe limitations for building site development and severe limitations for septic tank absorption fields.

Evaluation: The soil types found on the subject property are Albany Fine Sands, Mascotte Sands, and Worthington Loamy Sands. Albany Fine Sands make up a majority of the subject property and pose slight limitations for building development and slight limitations for septic tank absorption field. During the site and development plan process, the applicant will have to accommodate for soil types and stormwater. Further, any development shall be required to connect to the Community Potable Water System. At this time, there are no issues related to soil suitability.

Flood Potential

Panel 0359D of the Federal Emergency Management Agency (FEMA) Flood Insurance Rate Map (FIRM) Series, dated August 28, 2018, indicates that the subject property is in Flood Zone "A" (area inundated by the annual one-percent chance of flood) and Flood Zone "X" (areas determined to be outside of the 500-year floodplain).

Evaluation: The subject property has two small areas of ponding that are located within Flood Zone "A" and subject to the annual one percent chance of flood. These areas will remain undisturbed and preserved. Therefore, there is no concern of flooding on the subject property.

Map 6. FEMA FIRM Map

National Flood Hazard Layer FIRMette



SEE FIS REPORT FOR DETAILED LEGEND AND INDEX MAP FOR FIRM PANEL LAYOUT

Legend	
SPECIAL FLOOD HAZARD AREAS	<ul style="list-style-type: none"> Without Base Flood Elevation (BFE) Zone A, X, AE With BFE or Depth Zone AE, AD, AH, VE, AR Regulatory Floodway
OTHER AREAS OF FLOOD HAZARD	<ul style="list-style-type: none"> 0.2% Annual Chance Flood Hazard. Areas of 1% annual chance flood with average depth less than one foot or with drainage areas of less than one square mile. Zone X Future Conditions 1% Annual Chance Flood Hazard Zone X Area with Reduced Flood Risk due to Levee. See Notes. Zone X Area with Flood Risk due to Levee. Zone D
OTHER AREAS	<ul style="list-style-type: none"> NO SCREEN Area of Minimal Flood Hazard Zone X Effective LOMRs Area of Undetermined Flood Hazard Zone D
GENERAL STRUCTURES	<ul style="list-style-type: none"> Channel, Culvert, or Storm Sewer Levee, Dike, or Floodwall
CROSS SECTIONS	<ul style="list-style-type: none"> 20.2 Water Surface Elevation 17.8 Coastal Transect Base Flood Elevation Line (BFE) Limit of Study Jurisdiction Boundary Coastal Transect Baseline Profile Baseline Hydrographic Feature
OTHER FEATURES	<ul style="list-style-type: none"> Digital Data Available No Digital Data Available Unmapped
MAP PANELS	<ul style="list-style-type: none"> The pin displayed on the map is an approximate point selected by the user and does not represent an authoritative property location.

Stream to Sink

According to the Stream to Sink Watersheds, prepared by the Suwannee River Water Management District, the subject property is not located within a stream to sink area.

Evaluation: Sections 7.2.1 and 14.13.4 of the Town of White Springs LDRs regulates Stream to Sink watershed areas. At this time, there is no concern related to Stream to Sink Watersheds.

Minerals

According to Illustration A-VII of the Comprehensive Plan, entitled Minerals, which is based upon Natural Resources, prepared by the Florida Department of Environmental Protection, 2012, the subject property is within an area known to contain any minerals.

Evaluation: There are no issues related to minerals.



Historic Resources

According to Illustration A-II of the Comprehensive Plan, entitled Historic Resources, which is based upon the Florida Division of Historical Resources, Master Site File, dated 1998, there are no known historic resources located on the subject property.

Evaluation: There are no issues related to historic Resources.

Aquifer Vulnerability

According to the Prime Natural Groundwater Aquifer Recharge Areas Map 2019, prepared by the Suwannee River Water Management District, dated 2000, the subject property is not located in a high Groundwater Aquifer Recharge area.

Evaluation: Given the subject property is not located in a High Groundwater Aquifer Recharge Area, there is no issue related to aquifer vulnerability. During the engineering and site planning phase, special consideration will be given to the design of the site to accommodate any sensitivity to the aquifer vulnerability.

Vegetative Communities/Wildlife

The subject property is located within an area not known as a vegetative community.

Evaluation: There are no known wildlife habitats associated with a non-vegetative community; therefore, there is no issue related to vegetative communities or wildlife. However, the subject property should be subject to an environmental impact assessment at the time of development.

PUBLIC FACILITIES IMPACT

Traffic Impact

Table 3. Affected Comprehensive Plan Roadway Segments¹

Segment Number ²	Segment Description	Lanes	Functional Classification	Area Type	LOS
1	U.S. 41 (from White Springs East Limits to White Springs North Limits)	2-U	Principal Arterial	Rural	C

¹ Source: City of Trenton Comprehensive Plan, Capital Improvements Element.

² FDOT roadway segment number shown in parenthesis (when applicable.) For the purposes of concurrency management, City of Trenton Comprehensive Plan segments that make up a portion of a larger FDOT roadway segment will be evaluated together when determining post development roadway capacity.

Table 4. Existing Trip Generation¹

Land Use	AADT ²	PM Peak Hour ³
Single Family Detached Housing ¹ (ITE Code 210)	9	1
Total	9	1

¹ Source: ITE Trip Generation, 10th Edition.

² Formula: AADT – ITE, 10th Edition – 9.44 Trip Per Dwelling Unit x 1 Dwelling Unit = 9.44 AADT

³ Formulas: PM Peak – ITE, 10th Edition – 1.00 Trip Per Dwelling Unit x 1 Dwelling Unit = 1 PM Peak Trip



Table 5. Proposed Trip Generation¹

Land Use	AADT ²	PM Peak Hour ³
Apartments ¹ (ITE Code 220)	638	68
Total	638	68

1 Source: ITE Trip Generation, 10th Edition.
2 Formula: AADT – ITE, 10th Edition – 6.32 Trips per Dwelling Unit x 101 Dwelling Units = 638 AADT
3 Formulas: PM Peak – ITE, 10th Edition – 0.67 Trips per Dwelling Unit x 101 Dwelling Units = 68 PM Peak Trips

Table 6. Net Increase Trip Generation¹

Land Use	AADT	PM Peak Hour
Apartments (ITE Code 220)	638	68
Single Family Detached Housing (ITE Code 210)	9	1
Net Increase	629	67

Table 7. Projected Impact on Affected Comprehensive Plan Roadway Segments

Traffic System Category		US 31 Segment #1 ¹
Maximum Service Volume ²		8,200
Existing Traffic ³		2,400
Reserved Trips ⁴		0
Available Capacity		5,800
Projected Daily Trips		629
Residual Capacity		5,171
PM Peak Hour Traffic Analysis		US 41 Segment #1 ¹
Maximum Service Volume ²		2,390
Existing Traffic ³		228
Reserved Trips ⁴		0
Available Capacity		2,162
Projected PM Peak Hour Trips		67
Residual Capacity		2,095

1 FDOT roadway segment number shown in parenthesis (when applicable.) For the purposes of concurrency management, City of Trenton Comprehensive Plan segments that make up a portion of a larger FDOT roadway segment will be evaluated together when determining post development roadway capacity.
2 Source: FDOT 2023 Multimodal Quality/Level of Service Handbook, Generalized Annual Average Daily Volumes and Generalized Peak Hour Two-Way Volumes for Urbanized Areas.
3 Florida Department of Transportation, District II, Annual Average Daily Traffic Report.

Evaluation: The impacts generated by the development will not adversely affect the Level of Service (LOS) of the roadway segment identified above; therefore, the demand generated by the development is acceptable.

Potable Water Impacts

The subject property is located within a community potable water system service area. The subject property will be served potable water via Town of White Springs Potable Water System. The Town of White Springs Potable Water System is anticipated to meet or exceed the adopted level of service standard for potable water established within the Comprehensive Plan. Note: Calculations are based upon Chapter 62-6.008,F.S.



The existing density allows for one (1) dwelling unit per five (5) acres. The subject property is 6.44 acres; therefore, the existing intensity would allow for a total of one (1) dwelling unit. An average dwelling unit utilizes approximately 129 Gallons Per Capita Per Day. The average household in the Town of White Springs has approximately 2.20 Person Per Household according to the 2020 U.S. Census. $(129 \text{ GPD} \times 2.20 \text{ PPH}) \times 1 = 284 \text{ Gallons Per Day}$

The proposed density allows for twenty (20) dwelling units per acre. The subject property is 5.07 acres; therefore, the existing density would allow for a total of 101 dwelling units. An average dwelling unit utilizes approximately 129 Gallons Per Capita Per Day. The average household in the Town of White Springs has approximately 2.20 Person Per Household according to the 2020 U.S. Census. $(129 \text{ GPD} \times 2.20 \text{ PPH}) \times 101 = 28,664 \text{ Gallons Per Day}$

Net Increase: $28,664 \text{ GPD} - 284 \text{ GPD} = 28,380 \text{ GPD}$

Evaluation: The impacts generated by the development will not adversely affect the Level of Service (LOS) for potable water facilities; therefore, the demand generated by the development is acceptable.

Sanitary Sewer Impacts

The subject property is located within a community centralized sanitary sewer system service area. The subject property will be served sanitary sewer via Town of White Springs Sanitary Sewer System. The Town of White Springs Sanitary Sewer System is anticipated to meet or exceed the adopted level of service standard for sanitary sewer established within the Comprehensive Plan. Note: Calculations are based upon Chapter 62-6.008, F.S.

The existing density allows for one (1) dwelling unit per five (5) acres. The subject property is 6.44 acres; therefore, the existing intensity would allow for a total of one (1) dwelling unit. An average dwelling unit utilizes approximately 129 Gallons Per Capita Per Day. The average household in the Town of White Springs has approximately 2.20 Person Per Household according to the 2020 U.S. Census. $(129 \text{ GPD} \times 2.20 \text{ PPH}) \times 1 = 284 \text{ Gallons Per Day}$

The proposed density allows for twenty (20) dwelling units per acre. The subject property is 5.07 acres; therefore, the existing density would allow for a total of 101 dwelling units. An average dwelling unit utilizes approximately 129 Gallons Per Capita Per Day. The average household in the Town of White Springs has approximately 2.20 Person Per Household according to the 2020 U.S. Census. $(129 \text{ GPD} \times 2.20 \text{ PPH}) \times 101 = 28,664 \text{ Gallons Per Day}$

Net Increase: $28,664 \text{ GPD} - 284 \text{ GPD} = 28,380 \text{ GPD}$

Evaluation: The impacts generated by the development will not adversely affect the Level of Service (LOS) for sanitary sewer facilities; therefore, the demand generated by the development is acceptable.

Solid Waste Impacts

Solid waste facilities for uses to be located on the site are provided at the sanitary landfill. The level of service standard established within the Comprehensive Plan for the provision of solid waste disposal is currently being met or exceeded.



The proposed density allows for one (1) dwelling unit per five (5) acres. The subject property is 5.07 acres; therefore, the existing density would allow for a total of 1 dwelling unit. An average dwelling unit utilizes approximately 0.85 tons (1,700 lbs) per year per person. The average household in the Town of White Springs has approximately 2.20 Person Per Household according to the 2020 U.S. Census. $[(1,700 \text{ Lbs Per Year Per Person} \times 2.20 \text{ PPH}) \times 1] / 365 = 10.25$ pounds of solid waste generated per day.

The proposed density allows for twenty (20) dwelling units per acre. The subject property is 5.07 acres; therefore, the existing density would allow for a total of 101 dwelling units. An average dwelling unit utilizes approximately 0.85 tons (1,700 lbs) per year per person. The average household in the Town of White Springs has approximately 2.20 Person Per Household according to the 2020 U.S. Census. $[(1,700 \text{ Lbs Per Year Per Person} \times 2.20 \text{ PPH}) \times 101] / 365 = 1035$ pounds of solid waste generated per day.

Net Increase: 1,035 lbs per day – 10.25 lbs per day = 1,024.75 lbs per day

Evaluation: The impacts generated by the development will not adversely affect the Level of Service (LOS) of solid waste facilities; therefore, the demand generated by the development is acceptable.

Recreation Facilities

The proposed development is not anticipated to generate any negative impacts to recreation facilities. The development will have no negative impact to the Level of Service (LOS) of recreation facilities.

Public School Facilities

The proposed development is anticipated to generate approximately 222 additional people to the Town of White Springs population. Only a fraction of the 222 people will be children. At the site and development plan phase, an application shall be made to the Hamilton County School Board in accordance with policies and procedures established in the Hamilton County School Board School Concurrency Manual. At this time, it is anticipated that there will be no negative impacts to the Level of Service (LOS) of public-school facilities.



Analysis of Section 16.2.2 of the Land Development Regulations

1. Whether the proposed change would be in conformance with the Town's Comprehensive Plan and would have an adverse effect on the Town's Comprehensive Plan.

Applicant's Response: The subject property is surrounded by urban uses, including Residential, Medium Density land use to the east, Commercial land use to the north, Residential, Low Density and Commercial land uses to the south, and Residential, Low Density and Recreation to the west. The proposed land uses of Residential, Medium Density; Residential, High Density; and, Commercial are all comparable and compatible with the existing surrounding land use. Further, the proposed land uses will bridge the gap between those existing urban land uses and the existing Agriculture land use of the subject property. Currently, the existing land use of the subject property is incompatible with the surrounding urban land uses. Therefore, the proposed amendment to the Future Land Use Map of the Comprehensive Plan is not only more compatible than the existing land use, but it's also more logical and provides a better functional mix of uses.

Below is a list of Goals, Objectives, and Policies the proposed amendment is consistent with:

OBJECTIVE I.1 The Town shall upon adoption of this Objective, make available or schedule for availability the public facilities for future growth and urban development as development occurs in order to provide for urban densities and intensities within the Town.

Policy I.1.1 The Town's land development regulations shall limit the location of higher density residential, high intensity commercial and heavy industrial uses to areas adjacent to arterial or collector roads where public facilities are available to support such higher density or intensity.

Policy I.1.2 Residential use classifications provide locations for dwelling units at low, moderate, medium, and high density within the Town as defined within this Comprehensive Plan. In addition, churches and other houses of worship, golf courses, country clubs, racquet and tennis clubs, cemeteries and mausoleums, private clubs and lodges, home occupations, childcare centers, group homes, commercial greenhouses and plant nurseries, and other similar uses compatible with residential uses may be approved as special exceptions and be subject to an intensity of less than or equal to 1.0 floor area ratio.

Where a lot, parcel or development is located within more than one residential density category the permitted density shall be calculated separately for each portion of land within the separate density categories.

Residential low density shall be limited to a density of less than or equal to 2.0 dwelling units per acre.

Residential moderate density shall be limited to a density of less than or equal to 4.0 dwelling units per acre.

Residential medium density shall be limited to a density of less than or equal to 8.0 dwelling units per acre.

Residential high density shall be limited to a density of less than or equal to 20.0 dwelling units per acre.

Lands classified as commercial use consist of areas used for the sale, rental and distribution of products, or performance of services. In addition, off-site signs, churches and other houses of worship, private clubs and lodges, residential dwelling units, which existed within this category on the date of adoption of this Comprehensive Plan, and other similar uses compatible with commercial uses may be approved as special exceptions and be subject to an intensity of less than or equal to 1.0 floor area ratio.

Commercial uses shall be limited to an intensity of less than or equal to 1.0 floor area ratio.

Policy I.1.3

The Town's future land use map shall allocate amounts and types of land uses for residential, commercial, industrial, public, and recreation to meet the needs of the existing and projected future populations and to locate urban land uses in a manner where public facilities may be provided to serve such urban land uses. (Urban land uses shall be herein defined as residential, commercial, and industrial land use categories).

2. The existing land use pattern.

Applicant's Response: As previously mentioned, the subject property is juxtaposed to existing lands uses and right-of-way corridor that are consistent and compatible with the proposed land use. The mix of commercial, high density residential, and medium residential density provides for a functional mix of land use and complementary uses while encouraging walkability, functionality, and cohesiveness.

3. Possible creation of an isolated district unrelated to adjacent and nearby districts.

Applicant's Response: The proposed land uses are Residential, High Density; Residential, Medium Density; and, Commercial. These land uses are consistent with the surrounding Commercial; Residential, Moderate Density; and, Residential, Low Density land uses. In fact, the proposed amendment does not create an isolated, unrelated land use district; rather, complements and removes an isolated pocket of Agricultural land use that is inconsistent with the adjacent and surrounding uses.

4. Whether The population density pattern and possible increase or overtaxing of the load on public facilities such as schools, utilities, streets, etc.

Applicant's Response: The proposed amendment would reduce the tax load on the public by clustering density and intensity in a single cohesive area designed to support such uses.

5. Whether existing district boundaries are illogically drawn in relation to existing conditions on the property proposed for change.

Applicant's Response: The existing land use designation is Agriculture. The Agriculture land use is actually illogically drawn in relation to existing conditions and adjacent land uses. The proposed amendment will provide a more logically drawn urban district boundary and fill in the gaps between existing urban uses. Therefore, the existing land use district boundaries are illogically drawn, and the proposed amendment will remedy the illogically drawn district boundaries.

6. Whether changed or changing conditions make the passage of the proposed amendment necessary.

Applicant's Response: The proposed amendment fills in the gap between existing urban land uses. Urban infill is always desired instead of urban sprawl. Further, urban infill will always be the first to develop when available. North Florida over the last several years has experienced an unusual level of growth. White Springs is no different. As the area grows, the demand for additional residential and commercial uses is necessary and warranted. The proposed amendment provides for the best planning solution to additional growth by placing the growth within a urban infill area and where existing utilities are provided to serve the proposed development.

7. Whether the proposed change will adversely influence living conditions in the neighborhood.

Applicant's Response: The proposed land uses and zonings designation are complimentary to the existing land uses and zoning designations. The proposed amendment is infill development which is always desirable. Further, the proposed amendment will help existing property values and positively influence the living conditions in the surrounding neighborhoods and properties. Anytime infill development takes place, it brings up the value of the surrounding neighborhoods and increases the living conditions for individuals within the surrounding neighborhoods.

8. Whether the proposed change will create or excessively increase traffic congestion or otherwise affect public safety.

Applicant's Response: The subject property is located along U.S. Highway 41, an arterial highway corridor. Urban land uses should be located adjacent to major roadway systems. Further, U.S. Highway 41 has ample capacity to support the proposed development. Therefore, the proposed development will not create or excessively increase traffic congestion or otherwise affect public safety.

9. Whether the proposed change will create a drainage problem.

Applicant's Response: The subject property is currently vacant. During the design and construction phase, the subject property will be development in accordance with the Suwannee River Water Management District Stormwater Management Standards; therefore, the proposed amendment will not create a drainage problem.

10. Whether the proposed change will seriously reduce light and air to adjacent areas.

Applicant's Response: The proposed amendment will have no adverse effect on light and air to the adjacent areas.

11. Whether the proposed change will adversely affect property values in the adjacent area.

Applicant's Response: As previously mentioned, the subject property is infill development. The nature of infill development creates better communities and helps revitalize existing developments; thus, increasing property values in the area where the redevelopment and infill takes place. Therefore, the proposed amendment will not adversely affect property values in the adjacent area.

12. Whether the proposed change will be a deterrent to the improvement or development of adjacent property in accord with existing regulations.

Applicant's Response: The proposed amendment will encourage improvement and development of adjacent properties in accordance with existing regulations. The subject property is an infill area. By developing infill, it will cause adjacent and nearby areas to improve and develop new developments that meet the Land Development Regulations; thus, remove old nonconforming structures and uses.

13. Whether the proposed change will constitute a grant of special privilege to an individual owner as contrasted with the public welfare.

Applicant's Response: The proposed amendment does not grant any special privileges to the owner as contrasted with the public welfare.

14. Whether there are substantial reasons why the property cannot be used in accord with existing zoning.

Applicant's Response: The existing zoning of the subject property is not compatible with the land uses and existing uses of adjacent properties. The existing land use is agriculture, and the surrounding zonings consist of Commercial, Moderate Density Residential, and Low Density Residential. The proposed amendment will place land use and zoning designations that are compatible with the surrounding land uses and zonings. Further, the subject property is infill development. Infill development should be where more intense land uses are permitted to keep the proliferation of urban sprawl.

15. Whether the change suggested is out of scale with the needs of the neighborhood or the Town.

Applicant's Response: The proposed amendments are not out of the scale of the needs of the immediate neighborhood, adjacent area, or Town as a whole. Rather, the proposed amendments are exactly what is needed within the immediate neighborhood, adjacent area, and the Town. The proposed development will provide much-needed housing for those who otherwise would not be able to afford the ever-increasing prices of single-family dwellings.

16. Whether it is impossible to find other adequate sites in the Town for the proposed use in districts already permitting such use.

Applicant's Response: The current market availability demands the development of multiple family dwellings and providing work-force housing. The proposed amendments area is designed to fill the gap between what is currently available in the existing and future market. Further, the proposed amendment is considered infill development should be encouraged as it locates land uses and development in areas designated for such uses and where existing infrastructure exists to support said development.



LAKE CITY REPORTER CLASSIFIED ADVANTAGE

Take ADvantage of the Reporter Classifieds!

755-5440

General Information

Advertising copy is subject to approval by the Publisher who reserves the right to edit, reject, or classify all advertisements under appropriate headings. Copy should be checked for errors by the advertiser on the first day of publication. Credit for published errors will be allowed for the first insertion for that portion of the advertisement which was incorrect. Further, the Publisher shall not be liable for any omission of advertisements ordered to be published, nor for any general, special or consequential damages. Advertising language must comply with Federal, State or local laws regarding the prohibition of discrimination in employment, housing and public accommodations. Standard abbreviations are acceptable; however, the first word of each ad may not be abbreviated.

Placing An Ad >

You can call us at 755-5440, Monday through Friday from 8:00 a.m. to 5:00 p.m. Some people prefer to place their classified ads in person, and some ad categories will require prepayment. Our office is located at 180 East Duval Street. You can also fax or email your ad copy to the Reporter. FAX: 386-752-9400 Please direct your copy to the Classified Department. EMAIL: classifieds@lakecityreporter.com

Ad to Appear:	Deadline:
Tuesday	Mon., Noon
Wednesday	Tues., Noon
Thursday	Wed., Noon
Friday	Thurs., Noon
Saturday	Fri., Noon

These deadlines are subject to change without notice.

Cancellations, Changes, and Billing Questions

Ad Errors: Please read your ad on the first day of publication. We accept responsibility for only the first incorrect insertion, and only the charge for the ad space in error. Please call 755-5440 immediately for prompt correction and billing adjustments. **Cancellations:** Normal advertising deadlines apply for cancellation. **Billing Inquiries:** Call 755-5440. Should further information be required regarding payments or credit limits, your call will be transferred to the accounting department.

GARAGE SALE

\$17.50 4 LINES • 3 DAYS Includes 2 Signs Each additional line \$1.65

LEGALS COLUMBIA COUNTY

SUWANNEE RIVER WATER MANAGEMENT DISTRICT PUBLIC NOTICE OF APPLICATION

Notice is hereby given that pursuant to Chapter 373, Florida Statutes, the following application for permit was received on May 2, 2023:

I.C. Terry Farms, Inc., 112 SW Terry Ter, Lake City, FL 32024-0406 has submitted for renewal Water Use Permit application number 220901-3, to use maximum average daily withdrawals of 0.1492 million gallons for agricultural use. This project is located in Section 6, Township 5S, Range 16E; Sections 35-36, Township 4S, Range 15E; Sections 1-2, Township 5S, Range 15E, in Columbia County.

Interested persons may comment upon the application or submit a written request for a staff report containing proposed agency action regarding the application by writing to the Suwannee River Water Management District, Attn: Resource Management, 9225 C.R. 49, Live Oak, Florida 32060. Such comments or requests must be received by 5:00 PM within 14 days from the date of publication. No further public notice will be provided regarding this application. A copy of the staff report must be requested in order to remain advised of further proceedings. Substantially affected persons are entitled to request an administrative hearing, pursuant to Title 28, Florida Administrative Code, regarding the proposed agency action by submitting a written request after reviewing the staff report.

764836
June 1, 2023

Public Auction
American Towing and Wrecker Services, Inc
3720 SW Sisters Welcome Rd, Lake City FI 32024
Columbia County
386-515-5274
June 13, 2023 8AM

2007 Honda
JHMGD38467S018608

765046
June 1, 2023

IN THE CIRCUIT COURT OF THE THIRD JUDICIAL CIRCUIT IN AND FOR COLUMBIA COUNTY, FLORIDA IN RE: FORFEITURE OF: Case Number:2021-CA-000222 Judge: Feagle One (1) 2005 Dodge Stratus SXT VIN: 1B3EL46X35N651708

NOTICE OF ACTION TO: Jose Anibal Nunez
Last known Address: 1350 Washington 20D, Bronx, NY 10456

YOU ARE HEREBY NOTIFIED that a forfeiture action has been filed against the above described currency by the Department of Highway Safety and Motor Vehicles. You are required to file an answer and any written defenses with the Clerk of the Court and to serve a copy of the answer and defenses on or before the 13th day of June 2023, on Kristi Van Vleet, Assistant General Counsel, Department of Highway Safety and Motor Vehicles, 7322 Normandy Boulevard, Jacksonville, Florida 32205. Failure to file your answer and defenses will result in a default being entered against you.

WITNESSED by hand and the Seal of the Court on this 10th day of May 2023.
The Honorable James M. Swisher, Jr.
Clerk of Court
Amber Hancock
Deputy Clerk
Copies furnished: Kristi Van Vleet, Esquire
Jose Anibal Nunez, pro se

762994
May 18, 25, 2023
June 1, 8, 2023

In accordance with the Florida Self-Storage Facility Act, notice is hereby given that Tellus Self Storage-LAKE CITY, 814 FL 247, Lake City, FL 32025, (386) 961-9926, will conduct an online auction (www.storageauctions.com) of the contents of storage units on TUESDAY, JUNE 20, 2023, at 11:00AM to satisfy a landlord's lien. Property will be sold to the highest bidder, for Money Order/Cashier's Check, or Cash/Credit Card only. No Cash or Checks accepted. We reserve the right to refuse any and all bids. Unless otherwise specified, it is assumed that the units contain household goods. Property being sold include

LEGALS COLUMBIA COUNTY

contents in spaces/units of:

KERI A LYONS
ROBERT L SHIPES
ELEANOR M MILLER
ALISHA M MCKENZIE
ANDREW R DORCHY (2 UNITS)
JEFFREY A DEITZ
CRYSTAL L PARKER
LADAETRIONA D ROBINSON
AYESHA R ALSTON
BUILD UNIT

764548
June 1, 8, 2023

IN THE CIRCUIT COURT OF THE 3RD JUDICIAL CIRCUIT, IN AND FOR COLUMBIA COUNTY, FLORIDA GENERAL JURISDICTION DIVISION CASE NO: 20000255CAAXMX U.S. BANK NATIONAL ASSOCIATION, AS INDENTURE TRUSTEE, FOR THE HOLDERS OF THE CIM TRUST 2021-NR2, MORTGAGE-BACKED NOTES, SERIES 2021-NR2, Plaintiff,

vs. EDWARD W. SNOVER; SABRENA FAYE SMITH; ELIZABETH SNOVER; UNKNOW SPOUSE OF ELIZABETH SNOVER; DLJ MORTGAGE CAPITAL, INC.; UNKNOW TENANT #1; UNKNOW TENANT #2, Defendants.

NOTICE OF FORECLOSURE SALE
(Published in Lake City Reporter)

NOTICE IS HEREBY GIVEN pursuant to an Order Granting Plaintiff's Motion to Cancel the June 07, 2023 Foreclosure Sale Date entered in Civil Case No. 20000255CAAXMX of the Circuit Court of the 3RD Judicial Circuit in and for Columbia County, Florida, wherein U.S. BANK NATIONAL ASSOCIATION, AS INDENTURE TRUSTEE, FOR THE HOLDERS OF THE CIM TRUST 2021-NR2, MORTGAGE-BACKED NOTES, SERIES 2021-NR2 is Plaintiff and EDWARD W. SNOVER, SABRENA FAYE SMITH and ELIZABETH SNOVER, et al, are Defendants. The Clerk, JAMES M. SWISHER, JR, shall sell to the highest and best bidder for cash at Columbia County Courthouse, Third Floor, 173 N. E. Hernando Avenue, Lake City, Florida 32055, at 11:00 AM on August 23, 2023, in accordance with Chapter 45, Florida Statutes, the following described property located in COLUMBIA County, Florida, as set forth in said Final Judgment of Mortgage Foreclosure and Reformation of Mortgage, to-wit:

PART OF THE NW 1/4 OF THE SW 1/4 OF SECTION 15, TOWNSHIP 5 SOUTH, RANGE 17 EAST, COLUMBIA COUNTY, FLORIDA, MORE PARTICULARLY DESCRIBED AS FOLLOWS;

COMMENCE AT THE NE CORNER OF THE NW 1/4 OF THE SW 1/4 OF SAID SECTION 15 AND RUN S 89° 21' 39" W, 450.42 FEET FOR A POINT OF BEGINNING; THENCE S 0° 37' 26" W, 1331.61 FEET; THENCE S 89° 22' 54" W, 219.21 FEET; THENCE N 0° 37' 26" E, 1331.53 FEET THENCE N 89° 21' 39" E, 219.21 FEET TO THE POINT OF BEGINNING; LESS AND EXCEPT A STRIP OF LAND 52.5 FEET IN WIDTH OFF OF THE NORTH SIDE OF SAID NW 1/4 OF THE SW 1/4 WHICH LIES ON THE NORTH SIDE OF THE PUBLIC GRADED ROAD, SAID ROAD BEING 33 FEET IN WIDTH WITH 16.50 FEET OF SAID ROAD BEING LOCATED ON EITHER SIDE OF AND ADJACENT TO THE FOLLOWING DESCRIBED CENTERLINE:

COMMENCE AT THE NE CORNER OF THE NW 1/4 OF THE SW 1/4 OF SAID SECTION 15 AND RUN S 89° 21' 39" W ALONG THE NORTH LINE OF SAID NW 1/4 OF THE SW 1/4, A DISTANCE OF 30.01 FEET; THENCE S 0° 37' 26" W, 124.91 FEET TO THE POINT OF BEGINNING OF SAID CENTERLINE OF SAID ROAD; THENCE N 46° 19' 33" W, 79.99 FEET; THENCE S 89° 21' 39" W, 160.72 FEET TO THE POINT OF TERMINATION OF SAID ROAD. TOGETHER WITH A 1997 HOMETTE MOBILE HOME, 60 X 14, VIN # FLHM-L2F56016292A, FLHM-L2F56016292B AND FLHM-L2F56016292C AND TITLE # 71775805, 71775803 AND 71775804.

Any person claiming an interest in the surplus from the sale, if

LEGALS COLUMBIA COUNTY

any, other than the property owner as of the date of the Lis Pendens must file a claim before the clerk reports the surplus as unclaimed. The court, in its discretion, may enlarge the time of the sale. Notice of the changed time of sale shall be published as provided herein.

If you are a person with a disability who needs accommodations in order to participate in this proceeding, you are entitled, at no cost to you, to the provision of certain assistance. Please contact: Carrina Cooper, Court Administration, 173 NE Hernando Avenue, Room 408, Lake City, Florida 32055, Phone 386-758-2163, or via E-mail at cooper.carrina@jud3.flcourts.org. Contact Court Administration at least 7 days before your scheduled court appearance, or immediately upon receiving this notification if the time before the scheduled appearance is less than 7 days; If you are hearing impaired call 711.

Dated this 17 day of May, 2023.

(SEAL)
Clerk of the Circuit Court
By: Amber Hancock
Deputy Clerk

This document was prepared by:
FRENKEL LAMBERT WEISS WEISMAN & GORDON, LLP, Attorney for Plaintiff
One East Broward Boulevard, Suite 1111
Fort Lauderdale, FL 33301
Telephone: (954) 522-3233 | Fax (954) 200 7770

765058
June 1, 8, 2023

Public Auction
Will be held by Davis Towing & Recovery at 9 a.m. On 06/13/23, in Columbia County at 1226 NW Main Blvd, Lake City, FL 32055.

2015 Chevrolet Camaro

765044
June 1, 2023

NOTICE OF PUBLIC SALE: FORT WHITE AUTOMOTIVE gives Notice of Foreclosure of Lien and intent to sell these vehicles on 06/19/2023, 08:00 AM at 8493 SW US Hwy 27 Fort White, FL 32038, pursuant to subsection 713.78 of the Florida Statutes. FORT WHITE AUTOMOTIVE reserves the right to accept or reject any and/or all bids. 1GYS4KEF4DR290812 2013 CADILLAC

764855
June 1, 2023

765044
June 1, 2023

NOTICE OF PUBLIC HEARING CONCERNING AN AMENDMENT TO THE TOWN OF WHITE SPRINGS COMPREHENSIVE PLAN

BY THE TOWN COUNCIL OF THE TOWN OF WHITE SPRINGS, FLORIDA, SERVING AS THE PLANNING AND ZONING BOARD OF THE TOWN OF WHITE SPRINGS, FLORIDA, AND THE LOCAL PLANNING AGENCY OF THE TOWN OF WHITE SPRINGS, FLORIDA, NOTICE IS HEREBY GIVEN that, pursuant to Sections 163.3161 through 163.3248, Florida Statutes, as amended, and the Town of White Springs Land Development Regulations, as amended, hereinafter referred to as the Land Development Regulations, objections, recommendations and comments concerning the amendment, as described below, will be heard by the Town Council of the Town of White Springs, Florida, serving as the Planning and Zoning Board of the Town of White Springs, Florida, and the Local Planning Agency of the Town of White Springs, Florida, at a public hearing on June 13, 2023 at 6:00 P.M., or as soon thereafter as the matter can be heard, in the Council Meeting Room, Town Hall located at 10363 Bridge Street, White Springs, Florida.

CPA 2023-01, an application by North Florida Professional Services, Inc., agent for BBL Management Services, Inc., owner, to amend the Future Land Use Plan Map of the Comprehensive Plan by amending the future land use map classification from AGRICULTURE to RESIDENTIAL HIGH DENSITY for the property described, as follows:

A tract of land in Section 1 and 12, Township 2 South, Range 15 East, Hamilton County, Florida, being more particularly described as follows: COMMENCE at the NW corner of Government Lot 1 of said Section 12; thence run North 88° 37'37" East, a distance of 15.00 feet to a point on the East right-of-way line of Jackson Street, a county graded road, said point being the POINT OF BEGINNING; thence North 00°37'02" West along said East right-of-way line of Jackson Street, a distance of 1601.23 feet; thence North 89°22'58" East, a distance of 641.51 feet; thence South 49°13'46" East, a distance of 175.26 feet; thence South 09°59'26" East, a distance of 136.37 feet; thence South 01°21'12" East, a distance of 499.84 feet; thence South 01°23'39" East, a distance of 1269.08 feet; thence South 90°00'00" West, a distance of 433.81 feet; thence North 00°34'12" West, a distance of 260.35 feet; thence South 88°40'08" West, a distance of 116.93 feet; thence North 00°27'26" West, a distance of 157.93 feet; thence South 88°37'37" West, a distance of 268.82 feet to the POINT OF BEGINNING. Containing 33.75 acres, more or less.

A Portion of Tax Parcel Numbers 8006-000 and 8009-000 CPA 2023-03, an application by North Florida Professional Services, Inc., agent for BBL Management Services, Inc., owner, to amend the Future Land Use Plan Map of the Comprehensive Plan by amending the future land use map classification from AGRICULTURE to COMMERCIAL for the property described, as follows:

A tract of land in Section 1 and 12, Township 2 South, Range 15 East, Hamilton County, Florida, being more particularly described as follows: COMMENCE at the NW corner of Government Lot 1 of said Section 12; thence run North 88° 37'37" East, a distance of 15.00 feet to a point on the East right-of-way line of Jackson Street, a county graded road; thence North 00°37'02" West along said East right-of-way line of Jackson Street, a distance of 2312.02 feet to the Southwesterly right of way line of U.S. Highway 41; thence South 49° 17'45" East along said Southwesterly right of way line, a distance of 951.16 feet; thence South 40°43'56" West, a distance of 110.24 feet; thence South 49°13'46" East, a distance of 175.26 feet; thence South 09°59'26" East, a distance of 136.37 feet; thence South 01°21'12" East, a distance of 499.84 feet to the POINT OF BEGINNING; thence North 87°33'31" East, a distance of 452.29 feet to the West right of way line of U.S. Highway 41; thence South 01° 16'32" East, along said West right of way line of U.S. Highway 41, a distance of 1231.14 feet to a point of curvature of a curve concave to the West, having a radius of 22885.30 feet and a central angle of 00° 38'21"; thence Southerly along said curve and right of way an arc distance of 255.31 feet, said arc having a chord bearing

764855
June 1, 2023

LEGALS HAMILTON COUNTY

described as follows: COMMENCE at the NW corner of Government Lot 1 of said Section 12; thence run North 88° 37'37" East, a distance of 15.00 feet to a point on the East right-of-way line of Jackson Street, a county graded road; thence North 00°37'02" West along said East right-of-way line of Jackson Street, a distance of 1601.23 feet to the POINT OF BEGINNING; thence continue North 00°37'02" West still along said East right-of-way line of Jackson Street, a distance of 710.79 feet to the Southwesterly right of way line of U.S. Highway 41; thence South 49° 17'45" East along said Southwesterly right of way line, a distance of 951.16 feet; thence South 40°43'56" West, a distance of 110.24 feet to the POINT OF BEGINNING. Containing 6.44 acres, more or less.

A Portion of Tax Parcel Number 8006-005 CPA 2023-02, an application by North Florida Professional Services, Inc., agent for BBL Management Services, Inc., owner, to amend the Future Land Use Plan Map of the Comprehensive Plan by amending the future land use map classification from AGRICULTURE to RESIDENTIAL MEDIUM DENSITY for the property described, as follows:

A tract of land in Section 1 and 12, Township 2 South, Range 15 East, Hamilton County, Florida, being more particularly described as follows: COMMENCE at the NW corner of Government Lot 1 of said Section 12; thence run North 88° 37'37" East, a distance of 15.00 feet to a point on the East right-of-way line of Jackson Street, a county graded road, said point being the POINT OF BEGINNING; thence North 00°37'02" West along said East right-of-way line of Jackson Street, a distance of 1601.23 feet; thence North 89°22'58" East, a distance of 641.51 feet; thence South 49°13'46" East, a distance of 175.26 feet; thence South 09°59'26" East, a distance of 136.37 feet; thence South 01°21'12" East, a distance of 499.84 feet; thence South 01°23'39" East, a distance of 1269.08 feet; thence South 90°00'00" West, a distance of 433.81 feet; thence North 00°34'12" West, a distance of 260.35 feet; thence South 88°40'08" West, a distance of 116.93 feet; thence North 00°27'26" West, a distance of 157.93 feet; thence South 88°37'37" West, a distance of 268.82 feet to the POINT OF BEGINNING. Containing 33.75 acres, more or less.

A Portion of Tax Parcel Numbers 8006-000 and 8009-000 CPA 2023-03, an application by North Florida Professional Services, Inc., agent for BBL Management Services, Inc., owner, to amend the Future Land Use Plan Map of the Comprehensive Plan by amending the future land use map classification from AGRICULTURE to COMMERCIAL for the property described, as follows:

A tract of land in Section 1 and 12, Township 2 South, Range 15 East, Hamilton County, Florida, being more particularly described as follows: COMMENCE at the NW corner of Government Lot 1 of said Section 12; thence run North 88° 37'37" East, a distance of 15.00 feet to a point on the East right-of-way line of Jackson Street, a county graded road, said point being the POINT OF BEGINNING; thence continue North 00°37'02" West still along said East right-of-way line of Jackson Street, a distance of 1601.23 feet to the POINT OF BEGINNING; thence continue North 00°37'02" West still along said East right-of-way line of Jackson Street, a distance of 710.79 feet to the Southwesterly right of way line of U.S. Highway 41; thence South 49° 17'45" East along said Southwesterly right of way line, a distance of 951.16 feet; thence South 40°43'56" West, a distance of 110.24 feet; thence South 49°13'46" East, a distance of 175.26 feet; thence South 09°59'26" East, a distance of 136.37 feet; thence South 01°21'12" East, a distance of 499.84 feet to the POINT OF BEGINNING; thence North 87°33'31" East, a distance of 452.29 feet to the West right of way line of U.S. Highway 41; thence South 01° 16'32" East, along said West right of way line of U.S. Highway 41, a distance of 1231.14 feet to a point of curvature of a curve concave to the West, having a radius of 22885.30 feet and a central angle of 00° 38'21"; thence Southerly along said curve and right of way an arc distance of 255.31 feet, said arc having a chord bearing

of South 00°47'45" East and a chord distance of 255.31 feet; thence South 88°43'58" West, a distance of 447.00 feet; thence North 01°23'39" West, a distance of 1477.18 feet to the POINT OF BEGINNING. Containing 15.33 acres, more or less.

Tax Parcel Number 8031-000 and A Portion of Tax Parcel Number 8006-000 CPA 2023-04, an application by North Florida Professional Services, Inc., agent for BBL Management Services, Inc., owner, to amend the Future Land Use Plan Map of the Comprehensive Plan by amending the future land use map classification from AGRICULTURE to RESIDENTIAL HIGH DENSITY for the property described, as follows:

A tract of land in Section 12, Township 2 South, Range 15 East, Hamilton County, Florida, being more particularly described as follows: COMMENCE at the NW corner of Government Lot 1 of said Section 12; thence run North 88° 37'37" East, a distance of 15.00 feet to a point on the East right-of-way line of Jackson Street, a county graded road; thence continue North 88°37'37" East, a distance of 268.82 feet; thence South 00°27'26" East, a distance of 157.93 feet; thence North 88°40'08" East, a distance of 116.93 feet; thence South 00°34'12" East, a distance of 260.35 feet to the POINT OF BEGINNING; thence North 90°00'00" East, a distance of 433.81 feet; thence South 01°23'39" East, a distance of 208.10 feet; thence South 00°18'02" East, a distance of 237.84 feet to a point on the North right of way line of Diamond Street; thence South 88°41'40" West, along said North right of way line of Diamond Street, a distance of 324.81 feet; thence North 01° 05'19" West, a distance of 201.81 feet; thence South 88° 44'21" West, a distance of 508.38 feet to a point on the East right of way line of Jackson Street; thence North 00° 39'40" West, along said East right of way line of Jackson Street, a distance of 50.00 feet; thence North 88°44'22" East, a distance of 208.89 feet; thence North 00°27'04" West, a distance of 88.77 feet; thence North 88°38'56" East, a distance of 105.30 feet; thence North 00°33'43" West, a distance of 115.02 feet to the South right of way line of Pearl Drive; thence North 88°46'04" East along said South right of way line of Pearl Drive, a distance of 84.99 feet to the POINT OF BEGINNING. Containing 5.07 acres, more or less.

A Portion of Tax Parcel Number 8009-000

The public hearing may be continued to one or more future dates. Any interested party shall be advised that the date, time and place of any continuation of the public hearing shall be announced during the public hearing and that no future notice concerning the matter will be published, unless said continuation exceeds six calendar weeks from the date of the above referenced public hearing.

At the aforementioned public hearing, all interested parties may appear to be heard with respect to the amendment. Copies of the amendment are available for public inspection at the Office of the Land Use Administrator, located at 10363 Bridge Street, White Springs, Florida, during regular business hours.

All persons are advised that if they decide to appeal any decision made at the above referenced public hearing, they will need a record of the proceedings, and that, for such purpose, they may need to ensure that a verbatim record of the proceedings is made, which record includes the testimony and evidence upon which the appeal is to be based.

764324
June 1, 2023

NOTICE OF PUBLIC HEARING CONCERNING AN AMENDMENT TO THE TOWN OF WHITE SPRINGS LAND DEVELOPMENT REGULATIONS

BY THE TOWN COUNCIL OF THE TOWN OF WHITE SPRINGS, FLORIDA, NOTICE IS HEREBY GIVEN that, pursuant to Sections 163.3161 through 163.3248, Florida Statutes, as amended, and the Town of White Springs Land Development Regulations, as amended, hereinafter referred

to as the Land Development Regulations, objections, recommendations and comments concerning the amendment, as described below, will be heard by the Town Council of Town of White Springs, Florida, serving as the Planning and Zoning Board of the Town of White Springs, Florida, and the Local Planning Agency of the Town of White Springs, Florida, at a public hearing on June 13, 2023 at 6:00 P.M., or as soon thereafter as the matter can be heard, in the Council Meeting Room, Town Hall located at 10363 Bridge Street, White Springs, Florida.

CPA 2023-01, an application by North Florida Professional Services, Inc., agent for BBL Management Services, Inc., owner, to amend the Future Land Use Plan Map of the Comprehensive Plan by amending the future land use map classification from AGRICULTURE to RESIDENTIAL HIGH DENSITY for the property described, as follows:

A tract of land in Section 1 and 12, Township 2 South, Range 15 East, Hamilton County, Florida, being more particularly

LEGALS HAMILTON COUNTY

described as follows: COMMENCE at the NW corner of Government Lot 1 of said Section 12; thence run North 88° 37'37" East, a distance of 15.00 feet to a point on the East right-of-way line of Jackson Street, a county graded road; thence North 00°37'02" West along said East right-of-way line of Jackson Street, a distance of 1601.23 feet to the POINT OF BEGINNING; thence continue North 00°37'02" West still along said East right-of-way line of Jackson Street, a distance of 710.79 feet to the Southwesterly right of way line of U.S. Highway 41; thence South 49° 17'45" East along said Southwesterly right of way line, a distance of 951.16 feet; thence South 40°43'56" West, a distance of 110.24 feet; thence South 49°13'46" East, a distance of 175.26 feet; thence South 09°59'26" East, a distance of 136.37 feet to the POINT OF BEGINNING. Containing 6.44 acres, more or less.

A Portion of Tax Parcel Number 8006-005 CPA 2023-02, an application by North Florida Professional Services, Inc., agent for BBL Management Services, Inc., owner, to amend the Future Land Use Plan Map of the Comprehensive Plan by amending the future land use map classification from AGRICULTURE to RESIDENTIAL MEDIUM DENSITY for the property described, as follows:

A tract of land in Section 1 and 12, Township 2 South, Range 15 East, Hamilton County, Florida, being more particularly described as follows: COMMENCE at the NW corner of Government Lot 1 of said Section 12; thence run North 88° 37'37" East, a distance of 15.00 feet to a point on the East right-of-way line of Jackson Street, a county graded road, said point being the POINT OF BEGINNING; thence North 00°37'02" West along said East right-of-way line of Jackson Street, a distance of 1601.23 feet; thence North 89°22'58" East, a distance of 641.51 feet; thence South 49°13'46" East, a distance of 175.26 feet; thence South 09°59'26" East, a distance of 136.37 feet; thence South 01°21'12" East, a distance of 499.84 feet; thence South 01°23'39" East, a distance of 1269.08 feet; thence South 90°00'00" West, a distance of 433.81 feet; thence North 00°34'12" West, a distance of 260.35 feet; thence South 88°40'08" West, a distance of 116.93 feet; thence North 00°27'26" West, a distance of 157.93 feet; thence South 88°37'37" West, a distance of 268.82 feet to the POINT OF BEGINNING. Containing 33.75 acres, more or less.

A Portion of Tax Parcel Numbers 8006-000 and 8009-000 CPA 2023-03, an application by North Florida Professional Services, Inc., agent for BBL Management Services, Inc., owner, to amend the Future Land Use Plan Map of the Comprehensive Plan by amending the future land use map classification from AGRICULTURE to COMMERCIAL for the property described, as follows:

A tract of land in Section 1 and 12, Township 2 South, Range 15 East, Hamilton County, Florida, being more particularly described as follows: COMMENCE at the NW corner of Government Lot 1 of said Section 12; thence run North 88° 37'37" East, a distance of 15.00 feet to a point on the East right-of-way line of Jackson Street, a county graded road, said point being the POINT OF BEGINNING; thence continue North 00°37'02" West still along said East right-of-way line of Jackson Street, a distance of 1601.23 feet to the POINT OF BEGINNING; thence continue North 00°37'02" West still along said East right-of-way line of Jackson Street, a distance of 710.79 feet to the Southwesterly right of way line of U.S. Highway 41; thence South 49° 17'45" East along said Southwesterly right of way line, a distance of 951.16 feet; thence South 40°43'56" West, a distance of 110.24 feet; thence South 49°13'46" East, a distance of 175.26 feet; thence South 09°59'26" East, a distance of 136.37 feet; thence South 01°21'12" East, a distance of 499.84 feet to the POINT OF BEGINNING; thence North 87°33'31" East, a distance of 452.29 feet to the West right of way line of U.S. Highway 41; thence South 01° 16'32" East, along said West right of way line of U.S. Highway 41, a distance of 1231.14 feet to a point of curvature of a curve concave to the West, having a radius of 22885.30 feet and a central angle of 00° 38'21"; thence Southerly along said curve and right of way an arc distance of 255.31 feet, said arc having a chord bearing

of South 00°47'45" East and a chord distance of 255.31 feet; thence South 88°43'58" West, a distance of 447.00 feet; thence North 01°23'39" West, a distance of 1477.18 feet to the POINT OF BEGINNING. Containing 15.33 acres, more or less.

Tax Parcel Number 8031-000 and A Portion of Tax Parcel Number 8006-000 CPA 2023-04, an application by North Florida Professional Services, Inc., agent for BBL Management Services, Inc., owner, to amend the Future Land Use Plan Map of the Comprehensive Plan by amending the future land use map classification from AGRICULTURE to RESIDENTIAL HIGH DENSITY for the property described, as follows:

A tract of land in Section 12, Township 2 South, Range 15 East, Hamilton County, Florida, being more particularly described as follows: COMMENCE at the NW corner of Government Lot 1 of said Section 12; thence run North 88° 37'37" East, a distance of 15.00 feet to a point on the East right-of-way line of Jackson Street, a county graded road; thence continue North 88°37'37" East, a distance of 268.82 feet; thence South 00°27'26" East, a distance of 157.93 feet; thence North 88°40'08" East, a distance of 116.93 feet; thence South 00°34'12" East, a distance of 260.35 feet to the POINT OF BEGINNING; thence North 90°00'00" East, a distance of 433.81 feet; thence South 01°23'39" East, a distance of 208.10 feet; thence South 00°18'02" East, a distance of 237.84 feet to a point on the North right of way line of Diamond Street; thence South 88°41'40" West, along said North right of way line of Diamond Street, a distance of 324.81 feet; thence North 01° 05'19" West, a distance of 201.81 feet; thence South 88° 44'21" West, a distance of 508.38 feet to a point on the East right of way line of Jackson Street; thence North 00° 39'40" West, along said East right of way line of Jackson Street, a distance of 50.00 feet; thence North 88°44'22" East, a distance of 208.89 feet; thence North 00°27'04" West, a distance of 88.77 feet; thence North 88°38'56" East, a distance of 105.30 feet; thence North 00°33'43" West, a distance of 115.02 feet to the South right of way line of Pearl Drive; thence North 88°46'04" East along said South right of way line of Pearl Drive, a distance of 84.99 feet to the POINT OF BEGINNING. Containing 5.07 acres, more or less.

A Portion of Tax Parcel Number 8009-000

The public hearing may be continued to one or more future dates. Any interested party shall be advised that the date, time and place of any continuation of the public hearing shall be announced during the public hearing and that no future notice concerning the matter will be published, unless said continuation exceeds six calendar weeks from the date of the above referenced public hearing.

At the aforementioned public hearing, all interested parties may appear to be heard with respect to the amendment. Copies of the amendment are available for public inspection at the Office of the Land Use Administrator, located at 10363 Bridge Street, White Springs, Florida, during regular business hours.

All persons are advised that if they decide to appeal any decision made at the above referenced public hearing, they will need a record of the proceedings, and that, for such purpose, they may need to ensure that a verbatim record of the proceedings is made, which record includes the testimony and evidence upon which the appeal is to be based.

765044
June 1, 2023

NOTICE OF PUBLIC HEARING CONCERNING AN AMENDMENT TO THE TOWN OF WHITE SPRINGS COMPREHENSIVE PLAN

BY THE TOWN COUNCIL OF THE TOWN OF WHITE SPRINGS, FLORIDA, SERVING AS THE PLANNING AND ZONING BOARD OF THE TOWN OF WHITE SPRINGS, FLOR

LEGALS HAMILTON COUNTY

feet to a point on the East right-of-way line of Jackson Street, a distance of 2312.02 feet to the Southwest-erly right of way line of U.S. Highway 41; thence South 49° 17'45" East along said South-

LEGALS SUWANNEE COUNTY

quested by contacting Doris McCurry Project & Procurement Specialist via e-mail at dmccurry@cityofliveoak.org

761511 May 10, 11, 14, 17, 18 21, 24, 25, 28, 31, 2023 June 1, 4, 7, 2023

245-MISCELLANEOUS

WANTED Unwanted Livestock; Horses, Goats, Cows & Donkeys: Call Danny 904-222-5054.

305-GENERAL

Administrative Specialist JEACES Inc. - Lake City - HS Diploma - Adv. Admin. Exp. - Strong organization & commu-

Lake City Reporter News Reporter

The Lake City Reporter has an opening for an aggressive news reporter. Our community offers plenty of opportunity for enterprise news, including some investigative work.

Send a resume, clips and references to Jamie Wachter, editor, Lake City Reporter at jwachter@lakecityreporter.com

The City of Live Oak is seeking applicants for the following: Sanitation Worker Police Officer Firefighter/EMT Building Official

315-MEDICAL

Madison County Memorial Hospital NOW HIRING: Charge RNs, LPNs, CNAs, ER Paramedics & RNs Laboratory Technologists Laboratory Manager Respiratory Therapists Security Guard Biller Dietary Manager Admissions Registrar

405-YARD SALES

PUBLISHER'S NOTE All Yard Sale Ads Must be Pre-Paid. YARD SALE Off 242. Boys/Girls clothes/toys, men/women's clothes, household goods. 6/3, 7:30am-1pm. 148 SW Blueberry Pl. Lake City.

605-PETS & ANIMALS FOR SALE

PUBLISHER'S NOTE Florida Law 828.29 requires dogs and cats being sold to be at least 8 weeks old and have a health certificate from a licensed veterinarian documenting they have mandatory shots and are free from intestinal and external parasites.

745-LOTS FOR RENT

Five Ash Forest, premier 55 plus manuf. home community. Lot Lease inc. Water, sewer, garbage, lawn maint. Call for Appointment 386-303-2491

805-HOMES FOR SALE

Remax, Missy Zecher 386-623-0237 Old Florida Charm, 4BR/2.5BA, Lots of Privacy, Large Family Room & More. MLS#113238 \$449,000

Brannon Real Estate 386-365-8343 BRAND NEW, beginning stage community in the quaint town of Brookier, FL Phase 1 lots \$49,900 MLS#114967

Brannon Real Estate 386-365-8343 Spacious all brick home (3800 sq ft total) with 2 car garage Serious qualified buyers only. \$950,000 MLS#115557

Coldwell Banker Brick home on Two story country home on 4 acres. 4BR/4BA. Formal LR & DR \$619,999. Call Elaine Tolar 386-365-1548. MLS #115638

Poole Realty LIVE OAK Country living close to town! 3/2 DWMH. Just over 1 ac MLS#: 115656 Price: \$149,500 Call Bret Ayala 904-891-6123

Remax, Missy Zecher 386-623-0237 Perfect Location On The Trout River, Electric Boat Lift, Fireplace, Hardwood Flooring. MLS#116301 \$697,000

Coldwell Banker Coming Soon! Brand new home in Crosswinds. 3BR/2BA, 1600 S.F. \$339,900. Call Elaine Tolar 386-365-1548. MLS #116557

Country Rivers Realty, LLC 386-497-3305 3/2 Home located on ten acres just outside the town Bell Florida. MLS# 117143 \$359,900.

Remax, Missy Zecher 386-623-0237 Desirable Plantation Sub-division. Screened Back Porch, Private Pond. MLS#117334 \$440,000

Poole Realty LIVE OAK Main Highway exposure in the City of Live Oak. Seller is Motivated. MLS#: 117820 Price: \$165,000 Ric Donovan 386-590-1298

Poole Realty LIVE OAK Farmhouse on fully fenced 63 acres of pasture with large oak trees, a creek, 2 ponds, MLS# 118263 Price: \$875,000 Andrew Poole 386-249-4138

Country Rivers Realty, LLC 386-497-3305 2/2 DWMH Beautiful 11.64 acres 1/2 in pasture 1/2 in natural wooded hammock MLS#118283. \$329,000

Remax, Missy Zecher 386-623-0237 3BR/2BA Double Wide MH, Custom Quartz Center Island, Minutes From Town. MLS#118301 \$269,000

Coldwell Banker Beautiful Brick 3BR/2BA 3.48 acres. \$399,000. Call Elaine Tolar 386-365-1548. MLS#118643. Also see MLS#118645 & 118642

Remax, Missy Zecher 386-623-0237 Meticulously Transformed, 4/2, Wood Burning Fpl, Barn Doors, Superior Location MLS#118667 \$395,000

Brannon Real Estate 386-365-8343 Min. from I75. Ideal for commuters to GV. Sits on almost an acre! \$395,000 MLS#118845

Brannon Real Estate 386-365-8343 2/1 home. Has been a rental for 11 years. Zoning is residential office. \$139,000 MLS#118854

Brannon Real Estate 386-365-8343 Current use is a residential rental but the Zoning is Comm Intensive. \$275,000 MLS#118856

Remax, Missy Zecher 386-623-0237 20+ Gorgeous Acres, 3/2, Spacious Home, Florida Room, Fenced, Manicured Lawn. MLS#119033 \$825,000

Daniel Crapps Agency, Inc. 386-755-5110 LIVE OAK (SUWANNEE COUNTY) MLS#119130 3/2 Single Wide Completely fenced. \$89,500

Daniel Crapps Agency, Inc. 386-755-5110 LIVE OAK (SUWANNEE COUNTY) MLS#119135 Fixer upper or investor special! 3/2 \$210,000

Poole Realty LIVE OAK This 1,524 sq ft, 2/2 home is located in Sherwood Forest. MLS#: 119139 Price: \$260,000 Donna Tevlin 386-243-0177

Coldwell Banker Beautiful Beautifully Maintained Home. 3BR/2BA. Shed and storage area. \$339,900. Elaine Tolar 386-365-1548. MLS #119180

Brannon Real Estate 386-365-8343 3/2 LIKE NEW smart home in the gated Reserve at Jewel Lake community \$375,000 MLS#119291

Daniel Crapps Agency, Inc. 386-755-5110 LIVE OAK (SUWANNEE COUNTY) MLS#119328 3BR/2BA 9.84 acres \$399,000

805-HOMES FOR SALE

Coldwell Banker Beautiful Brand New Home in MayFair. 3BR/2BA. 1,311 S.F. .7 acres. \$265,000. Elaine Tolar 386-365-1548. MLS # 119354

PUBLISHER'S NOTE All real estate advertising in this newspaper is subject to the fair housing act which makes it illegal to advertise "any preference, limitation, or discrimination based on race, color, religion, sex, disability, familial status or national origin; or any intention to make such preference, limitation or discrimination." Familial status includes children under the age of 18 living with parents or legal custodians, pregnant women and people securing custody of children under the age of 18. This newspaper will not knowingly accept any advertising for real estate which is in violation of the law. Our readers are hereby informed that all dwellings advertised in this newspaper are available on an equal opportunity basis. To complain of discrimination call HUD toll free at 1-800-669-9777, the toll free telephone number to the hearing impaired is 1-800-927-9275.

810-LAND & LOTS FOR SALE

BEAUTIFUL 4.82 ACRES \$65,000 Lot 13 166th St., Wellborn FL Broker/Owner 386-299-1055 Corinne

BEAUTIFUL 9.71 ACRES \$127,000 Lot 24 164th St., Wellborn FL Broker/Owner 386-299-1055 Corinne

Poole Realty MCALPIN 27 acres between Live Oak and Lake City. MLS#: 116100 Price: \$185,000 Katy Yanossy 386-688-0654

Poole Realty MCALPIN Bring the horses to this 2,048 sq. ft. farmhouse. MLS# 117973 Price: \$370,500 Nicole Stubenrauch 386-688-4924

Coldwell Banker Two entries/accesses on Main Blvd. \$350,000. Elaine Tolar 386-365-1548. MLS # 118373

Country Rivers Realty, LLC 386-497-3305 10.86 ac. County living between to the town of Fort White and the Santa Fe River. MLS#: 118848. \$136,900

Daniel Crapps Agency, Inc. 386-755-5110 FORT WHITE (COLUMBIA COUNTY) MLS#118898 0.918 acre lot in Three Rivers Estates \$39,900

Daniel Crapps Agency, Inc. 386-755-5110 CHIEFLAND (LEVY COUNTY) MLS#119119 40 ac partially fenced \$379,900

Daniel Crapps Agency, Inc. 386-755-5110 MAYO (LAFAYETTE COUNTY) MLS#119296 15 acres NO deed restrictions! \$120,000

Snap up a Deal in the Classifieds. Call or go online to browse, buy or sell! Lake City Reporter Classifieds lakecityreporter.com • 386-755-5440

Lake City Reporter BUSINESS DIRECTORY Publishes Every Fri. & Sat. 4 week minimum run 386-755-5440 classifieds@lakecityreporter.com

TRI-COUNTY TREE SERVICE, INC. Certified Arborist Comprehensive Tree Care tree trimming • tree removal • stump grinding crane work • lightning protection systems • root feeding We Support Our Troops tricountytreeserviceinc.com

Florida ROOF MASTERS LLC Licensed & Insured FINANCING AVAILABLE FREE Estimates "When Quality Matters, Call the Masters." 386-205-3865 www.floridarooftmastersllc.com

SPRINKLER SERVICES Irrigators LLC Take the IRRITATION out of IRRIGATION! 352.789.0913 IrrigatorsFL.com

SELL IT IN THE CLASSIFIEDS 386-755-5445 | www.lakecityreporter.com

LEGALS SUWANNEE COUNTY

PUBLIC NOTICE FOR INVITATION TO BID ITB 02-2023 Sealed bids will be accepted by the City of Live Oak, Florida, 101 White Ave SE, Live Oak, FL until Thursday, June 8, 2023 at 3:00 PM for FRONT LOAD GARBAGE TRUCK Bid Documents may be re-

IN PRINT & ONLINE www.LakeCityReporter.com

JUMBLE THAT SCRAMBLED WORD GAME

Unscramble these Jumbles, one letter to each square, to form four ordinary words. LISYK TLIWL CURSPE NIHYTL

Are you girls in a hurry? You forgot your change. Gotta go! Keep it! THE KIDS JUST BOUGHT GIANT LOLLIPOPS AND PLANNED TO FINISH THEM

Yesterday's Jumbles: GRIPE BUILD QUAINT JABBER Answer: They were watching a fascinating documentary about frogs that was — "RIBBITING"

- ACROSS 1 Annex 5 Mets' former ballpark 9 Sweetie-pie 12 Sinister 13 Pizarro's conquest 14 Broad st. 15 Cook in an oven 16 Titled man 17 Not masc. 18 Skulked about 20 Jetsons' dog 22 Vexed 23 Large 24 Garden path 27 Broken, as a line 30 More than want 31 Theater company, briefly 32 Mr. Brooks of film 34 Turkish official

- 35 Urban trains 36 Type of bean 37 Nightmare 40 Copier brand 41 Cobra kin 42 Time to celebrate 43 Completely wrecks 46 Small thorn 51 Quite similar 53 Went quickly 54 Word play 55 Sasquatch cousin 56 Noted lava spewer 57 Codgers' queries 58 Return encl. 59 Thin stratum

- DOWN 1 Snares 2 A Karamazov 3 Goddess of victory 4 Twinkled 5 Expedite 6 Aptitude 7 Miscalculate 8 Cafe — — 9 Ax handle 10 In charge of 11 Jules Verne captain 19 Former Zales rival 21 Police dept. rank 23 Moves jauntily 24 Literary collection 25 Toy block brand 26 King in a play 27 Wooded hollow 28 Bahrain VIP 29 Showroom model 31 Gather crops 33 Not stringent 36 Spongers 38 Rather of TV 39 Makes a try 40 Caesar's 16 42 Shortstop — Banks 43 Ring boundary 44 "No way!" (hyph.) 45 C++ and Na+ 46 Sets against 47 Toy on a string 48 Horne of jazz 49 Holland export 52 Green parrot

Crossword puzzle grid with circled letters for the word 'RIBBITING'.

STATE OF FLORIDA,
COUNTY OF: COLUMBIA COUNTY


Before the undersigned authority personally appeared Todd Wilson, who on oath says that he or she is Publisher of the Lake City Reporter, a newspaper published at Lake City in Columbia County, Florida; that the attached copy of advertisement, being a

in the matter of Legal Notice of Public Hearing


in the _____ Court, was published in said newspaper by print in the issues of June 1, 2023

or by publication on the newspaper's website, if authorized, on June 1, 2023

Affiant further says that the newspaper complies with all legal requirements for publication in chapter 50, Florida Statutes.

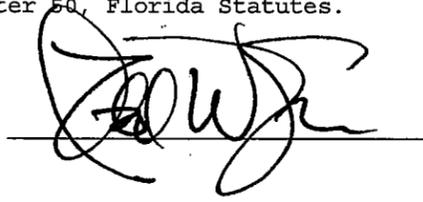

Sworn to and subscribed before me this 1 day of June, A.D. 2023, by Todd Wilson who is personally known to me.

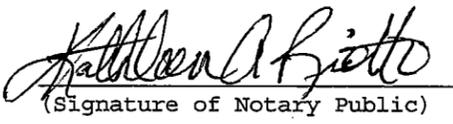
(Signature of Notary Public)

KATHLEENA RIOTTO
Commission # HH 282049
Expires August 20, 2026

NOTICE OF PUBLIC HEARING CONCERNING AN AMENDMENT TO THE TOWN OF WHITE SPRINGS LAND DEVELOPMENT REGULATIONS
BY THE TOWN COUNCIL OF THE TOWN OF WHITE SPRINGS, FLORIDA, NOTICE IS HEREBY GIVEN that, pursuant to Sections 163.3161 through 163.3248, Florida Statutes, as amended, and the Town of White Springs Land Development Regulations, as amended, hereinafter referred to as the Land Development Regulations, objections, recommendations and comments concerning the amendment, as described below, will be heard by the Town Council of Town of White Springs, Florida, serving as the Planning and Zoning Board of the Town of White Springs, Florida, and the Local Planning Agency of the Town of White Springs, Florida, at a public hearing on June 13, 2023 at 6:00 P.M. or as soon thereafter as the matter can be heard, in the Council Meeting Room, Town Hall located at 10363 Bridge Street, White Springs, Florida.

Z 2023-01, an application by North Florida Professional Services, Inc., agent for BBL Management Services, Inc., owner, to amend the Official Zoning Atlas of the Land Development Regulations by amending the zoning district of certain lands from AGRICULTURE to RESIDENTIAL, MULTIPLE FAMILY-2 ("RMF-2") for the property described, as follows:
A tract of land in Section 1 and 12, Township 2 South, Range 15 East, Hamilton County, Florida, being more particularly described as follows: COMMENCE at the NW corner of Government Lot 1 of said Section 12; thence run North 88° 37'37" East, a distance of 15.00 feet to a point on the East right-of-way line of Jackson Street, a county graded road; thence North 00°37'02" West along said East right-of-way line of Jackson Street, a distance of 1601.23 feet to the POINT OF BEGINNING; thence continue North 00°37'02" West still along said East right-of-way line of Jackson Street, a distance of 710.79 feet to the Southwesterly right of way line of U.S. Highway 41; thence South 49° 17'45" East along said Southwesterly right of way line, a distance of 951.16 feet; thence South 40°43'56" West, a distance of 110.24 feet; thence South 89°22'58" West, a distance of 641.51 feet to the POINT OF BEGINNING.
Containing 6.44 acres, more or less.

A Portion of Tax Parcel Number 8006-005
Z 2023-02, an application by North Florida Professional Services, Inc., agent for BBL Management Services, Inc., owner, to amend the Official Zoning Atlas of the Land Development Regulations by amending the zoning district of certain lands from AGRICULTURE to RESIDENTIAL, SINGLE FAMILY-3 ("RSF-3") for the property described, as follows:
A tract of land in Section 1 and 12, Township 2 South, Range 15 East, Hamilton County, Florida, being more particularly described as follows: COMMENCE at the NW corner of Government Lot 1 of said Section 12; thence run North 88° 37'37" East, a distance of 15.00 feet to a point on the East right-of-way line of Jackson Street, a county graded road, said point being the POINT OF BEGINNING; thence North 00°37'02" West along said East right-of-way line of Jackson Street, a distance of 1601.23 feet; thence North 89°22'58" East, a distance of 641.51 feet; thence South 49°13'46" East, a distance of 175.26 feet; thence South 09°59'26" East, a distance of 136.37 feet; thence South 01°21'12" East, a distance of 499.84 feet; thence South 01°23'39" East, a distance of 1269.08 feet; thence South 90°00'00" West, a distance of 433.81 feet; thence North 00°34'12" West, a distance of 260.35 feet; thence South 88°40'08" West, a distance of 116.93 feet; thence North 00°27'26" West, a distance of 157.93 feet; thence South 88°37'37" West, a distance of 268.82 feet to the POINT OF BEGINNING.

Containing 33.75 acres, more or less.
A Portion of Tax Parcel Numbers 8006-000 and 8009-000
Z 2023-03, an application by North Florida Professional Services, Inc., agent for BBL Management Services, Inc., owner, to amend the Official Zoning Atlas of the Land Development Regulations by amending the zoning district of certain lands from AGRICULTURE to COMMERCIAL, GENERAL ("CG") for the property described, as follows:
A tract of land in Section 1 and 12, Township 2 South, Range 15 East, Hamilton County, Florida, being more particularly described as follows: COMMENCE at the NW corner of Government Lot 1 of said Section 12; thence run North 88° 37'37" East, a distance of 15.00 feet to a point on the East right-of-way line of Jackson Street, a county graded road; thence North 00°37'02" West along said East right-of-way line of Jackson Street, a distance of 2312.02 feet to the Southwesterly right of way line of U.S. Highway 41; thence South 49° 17'45" East along said Southwesterly right of way line, a distance of 951.16 feet; thence South 40°43'56" West, a distance of 110.24 feet; thence South 49°13'46" East, a distance of 175.26 feet; thence South 09°59'26" East, a distance of 136.37 feet; thence South 01°21'12" East, a distance of 499.84 feet to the POINT OF BEGINNING; thence North 87°33'31" East, a distance of 452.29 feet to the West right of way line of U.S. Highway 41; thence South 01° 16'32" East, along said West right of way line of U.S. Highway 41, a distance of 1231.14 feet to a point of curvature of a curve concave to the West, having a radius of 22885.30 feet and a central angle of 00° 38'21"; thence Southerly along said curve and right of way an arc distance of 255.31 feet, said arc having a chord bearing of South 00°47'45" East and a chord distance of 255.31 feet; thence South 88°43'58" West, a distance of 447.00 feet; thence North 01°23'39" West, a distance of 1477.18 feet to the POINT OF BEGINNING.
Containing 15.33 acres, more or less.
Tax Parcel Number 8031-000 and A Portion of Tax Parcel Number 8006-000
Z 2023-04, an application by North Florida Professional Services, Inc., agent for BBL Management Services, Inc., owner, to amend the Official Zoning Atlas of the Land Development Regulations by amending the zoning district of certain lands from AGRICULTURE to RESIDENTIAL, MULTIPLE FAMILY-2 ("RMF-2") for the property described, as follows:
A tract of land in Section 12, Township 2 South, Range 15 East, Hamilton County, Florida, being more particularly described as follows: COMMENCE at the NW corner of Government Lot 1 of said Section 12; thence run North 88° 37'37" East, a distance of 15.00 feet to a point on the East right-of-way line of Jackson Street, a county graded road; thence continue North 88°37'37" East, a distance of 268.82 feet; thence South 00°27'26" East, a distance of 157.93 feet; thence North 88°40'08" East, a distance of 116.93 feet; thence South 00°34'12" East, a distance of 260.35 feet to the POINT OF BEGINNING; thence North 90°00'00" East, a distance of 433.81 feet; thence South 01°23'39" East, a distance of 208.10 feet; thence South 00°18'02" East, a distance of 237.84 feet to a point on the North right of way line of Diamond Street; thence South 88°41'40" West, along said North right of way line of Diamond Street, a distance of 324.81 feet; thence North 01° 05'19" West, a distance of 201.81 feet; thence South 88° 44'21" West, a distance of 508.38 feet to a point on the East right of way line of Jackson Street; thence North 00° 39'40" West, along said East right of way line of Jackson Street, a distance of 50.00 feet; thence North 88°44'22" East, a distance of 208.89 feet; thence North 00°27'04" West, a distance of 88.77 feet; thence North 88°38'56" East, a distance of 105.30 feet; thence North 00°33'43" West, a distance of 115.02 feet to the South right of way line of Pearl Drive; thence North 88°46'04" East along said South right of way line of Pearl Drive, a distance of 84.99 feet to the POINT OF BEGINNING.

Containing 5.07 acres, more or less.
A Portion of Tax Parcel Number 8009-000
The public hearing may be continued to one or more future dates. Any interested party shall be advised that the date, time and place of any continuation of the public hearing shall be announced during the public hearing and that no future notice concerning the matter will be published, unless said continuation exceeds six calendar weeks from the date of the above referenced public hearing.
At the aforementioned public hearing, all interested parties may appear to be heard with respect to the amendment.
Copies of the amendment are available for public inspection at the Office of the Land Use Administrator, located at 10363 Bridge Street, White Springs, Florida, during regular business hours.
All persons are advised that if they decide to appeal any decision made at the above referenced public hearing, they will need a record of the proceedings, and that, for such purpose, they may need to ensure that a verbatim record of the proceedings is made, which record includes the testimony and evidence upon which the appeal is to be based.

764325
June 1, 2023

Posted on
6/1/23

NOTICE OF PUBLIC HEARING CONCERNING AN AMENDMENT TO THE TOWN OF WHITE SPRINGS COMPREHENSIVE PLAN

BY THE TOWN COUNCIL OF THE TOWN OF WHITE SPRINGS, FLORIDA, SERVING AS THE PLANNING AND ZONING BOARD OF THE TOWN OF WHITE SPRINGS, FLORIDA, AND THE LOCAL PLANNING AGENCY OF THE TOWN OF WHITE SPRINGS, FLORIDA, NOTICE IS HEREBY GIVEN that, pursuant to Sections 163.3161 through 163.3248, Florida Statutes, as amended, and the Town of White Springs Land Development Regulations, as amended, hereinafter referred to as the Land Development Regulations, objections, recommendations and comments concerning the amendment, as described below, will be heard by the Town Council of the Town of White Springs, Florida, serving as the Planning and Zoning Board of the Town of White Springs, Florida, and the Local Planning Agency of the Town of White Springs, Florida, at a public hearing on **June 13, 2023 at 6:00 P.M.**, or as soon thereafter as the matter can be heard, in the Council Meeting Room, Town Hall located at 10363 Bridge Street, White Springs, Florida.

CPA 2023-04, an application by North Florida Professional Services, Inc., agent for BBL Management Services, Inc., owner, to amend the Future Land Use Plan Map of the Comprehensive Plan by amending the future land use map classification from AGRICULTURE to RESIDENTIAL, HIGH DENSITY; and,

Z 2023-04, an application by North Florida Professional Services, Inc., agent for BBL Management Services, Inc., owner, to amend the Official Zoning Atlas of the Land Development Regulations by amending the zoning district of certain lands from AGRICULTURE to RESIDENTIAL, MULTIPLE FAMILY-2 ("RMF-2") for the property described, as follows:

A tract of land in Section 12, Township 2 South, Range 15 East, Hamilton County, Florida, being more particularly described as follows: COMMENCE at the NW corner of Government Lot 1 of said Section 12; thence run North 88°37'37" East, a distance of 15.00 feet to a point on the East right-of-way line of Jackson Street, a county graded road; thence continue North 88°37'37" East, a distance of 268.82 feet; thence South 00°27'26" East, a distance of 157.93 feet; thence North 88°40'08" East, a distance of 116.93 feet; thence South 00°34'12" East, a distance of 260.35 feet to the POINT OF BEGINNING; thence North 90°00'00" East, a distance of 433.81 feet; thence South 01°23'39" East, a distance of 208.10 feet; thence South 00°18'02" East, a distance of 237.84 feet to a point on the North right of way line of Diamond Street; thence South 88°41'40" West, along said North right of way line of Diamond Street, a distance of 324.81 feet; thence North 01°05'19" West, a distance of 201.81 feet; thence South 88°44'21" West, a distance of 508.38 feet to a point on the East right of way line of Jackson Street; thence North 00°39'40" West, along said East right of way line of Jackson Street, a distance of 50.00 feet; thence North 88°44'22" East, a distance of 208.89 feet; thence North 00°27'04" West, a distance of 88.77 feet; thence North 88°38'56" East, a distance of 105.30 feet; thence North 00°33'43" West, a distance of 115.02 feet to the South right of way line of Pearl Drive; thence North 88°46'04" East along said South right of way line of Pearl Drive, a distance of 84.99 feet to the POINT OF BEGINNING.

Containing 5.07 acres, more or less.

A Portion of Tax Parcel Number 8009-000

The public hearing may be continued to one or more future dates. Any interested party shall be advised that the date, time and place of any continuation of the public hearing shall be announced during the public hearing and that no future notice concerning the matter will be published, unless said continuation exceeds six calendar weeks from the date of the above referenced public hearing.

At the aforementioned public hearing, all interested parties may appear to be heard with respect to the amendment.

Copies of the amendment are available for public inspection at the Office of the Land Use Administrator, located at 10363 Bridge Street, White Springs, Florida, during regular business hours.

All persons are advised that if they decide to appeal any decision made at the above referenced public hearing, they will need a record of the proceedings, and that, for such purpose, they may need to ensure that a verbatim record of the proceedings is made, which record includes the testimony and evidence upon which the appeal is to be based.

HEARING DATE: JUNE 13, 2023 @ 6:00 PM



NOTICE OF LAND USE ACTION

UNIVERSITY OF FLORIDA